

STONE FILL, TYPE J  
 STA. 125+50 TO 127+53, LT  
 STA. 128+10 TO 130+50, LT

DURABLE 4 INCH WHITE LINE  
 (ALL LINES WILL INCLUDE EDGE LINE BREAKS  
 AND RADII FOR SIDE ROADS)  
 STA. 125+50 TO 130+50, SOLID LT & RT

TEMPORARY 4 INCH WHITE LINE, PAINT  
 (ALL LINES WILL INCLUDE EDGE LINE BREAKS  
 AND RADII FOR SIDE ROADS)  
 STA. 125+50 TO 130+50, SOLID LT & RT

GEOTEXTILE UNDER STONE FILL  
 STA. 125+50 TO 127+75, LT  
 STA. 128+25 TO 130+50, LT



REMOVING SIGNS  
 AS SHOWN - 2

GRUBBING MATERIAL  
 STA. 125+50 TO 127+75, LT  
 STA. 128+25 TO 130+50, LT

JD-45 STA 125+50 TO 132+50, RT  
 CONSTRUCT 6 INCH UNDERDRAIN PIPE,  
 SEE SHEETS 18 & 19 FOR DETAIL AND  
 ASSOCIATED QUANTITIES.

DURABLE 4 INCH YELLOW LINE  
 (ALL LINES WILL INCLUDE  $\frac{1}{4}$  BREAKS FOR SIDE ROADS)  
 STA. 125+50 TO 130+50, SOLID LT & RT

TEMPORARY 4 INCH YELLOW LINE, PAINT  
 (ALL LINES WILL INCLUDE  $\frac{1}{4}$  BREAKS FOR SIDE ROADS)  
 STA. 125+50 TO 130+50, SOLID LT & RT

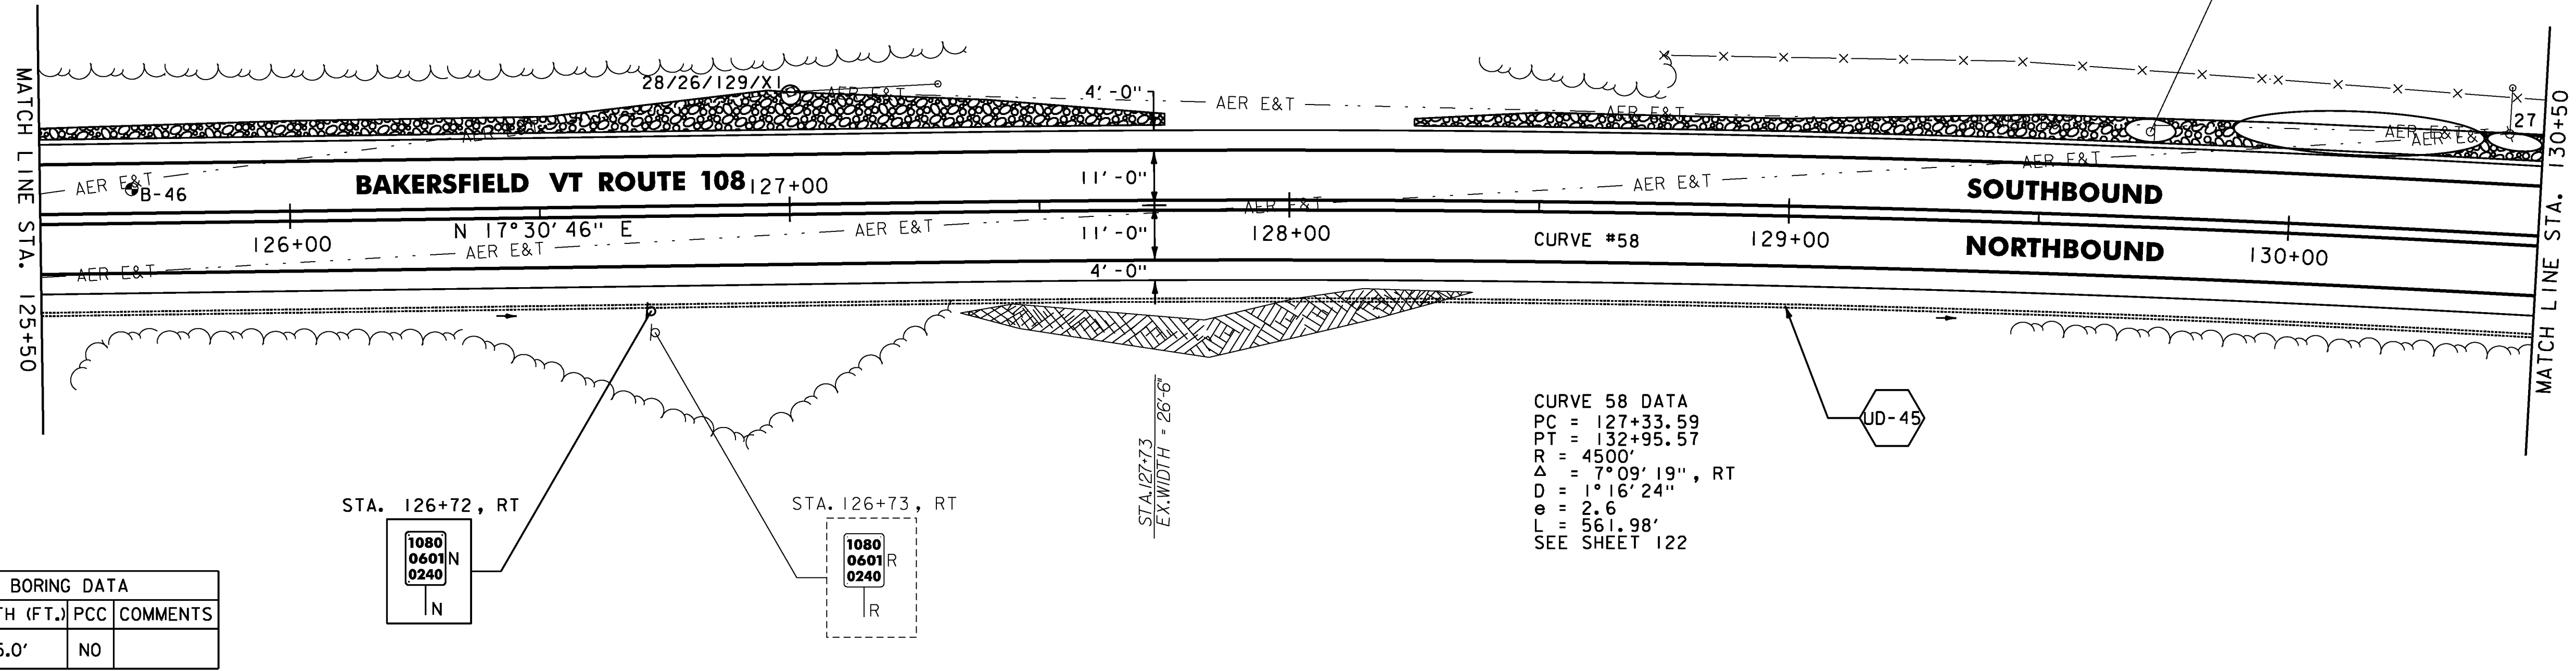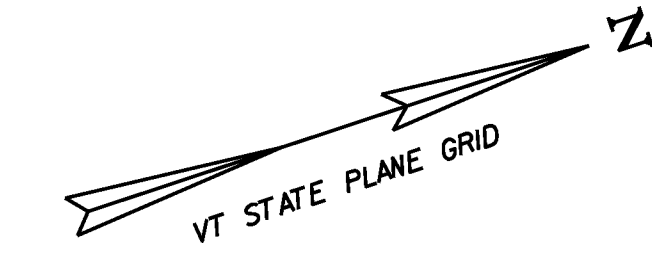

STONE FILL, TYPE J  
 STA. 130+50 TO 131+00, LT  
 STA. 131+84 TO 132+77, LT  
 STA. 133+48 TO 135+50, LT  
 STA. 134+50 TO 135+00, RT

DURABLE 4 INCH WHITE LINE  
 (ALL LINES WILL INCLUDE EDGE LINE BREAKS  
 AND RADII FOR SIDE ROADS)  
 STA. 130+50 TO 135+50, SOLID LT & RT

TEMPORARY 4 INCH WHITE LINE, PAINT  
 (ALL LINES WILL INCLUDE EDGE LINE BREAKS  
 AND RADII FOR SIDE ROADS)  
 STA. 130+50 TO 135+50, SOLID LT & RT



GEOTEXTILE UNDER STONE FILL  
 STA. 130+50 TO 131+25, LT  
 STA. 131+75 TO 132+75, LT  
 STA. 133+25 TO 135+50, LT  
 STA. 134+25 TO 135+25, RT

RELOCATE MAILBOX, SINGLE SUPPORT  
 STA. 131+17, LT  
 STA. 132+82, LT

DURABLE 4 INCH YELLOW LINE  
 (ALL LINES WILL INCLUDE  $\frac{1}{4}$  BREAKS FOR SIDE ROADS)  
 STA. 130+50 TO 135+50, SOLID LT & RT

TEMPORARY 4 INCH YELLOW LINE, PAINT  
 (ALL LINES WILL INCLUDE  $\frac{1}{4}$  BREAKS FOR SIDE ROADS)  
 STA. 130+50 TO 135+50, SOLID LT & RT

GRUBBING MATERIAL  
 STA. 130+50 TO 131+25, LT  
 STA. 131+75 TO 132+75, LT  
 STA. 133+25 TO 135+50, LT  
 STA. 134+25 TO 135+25, RT

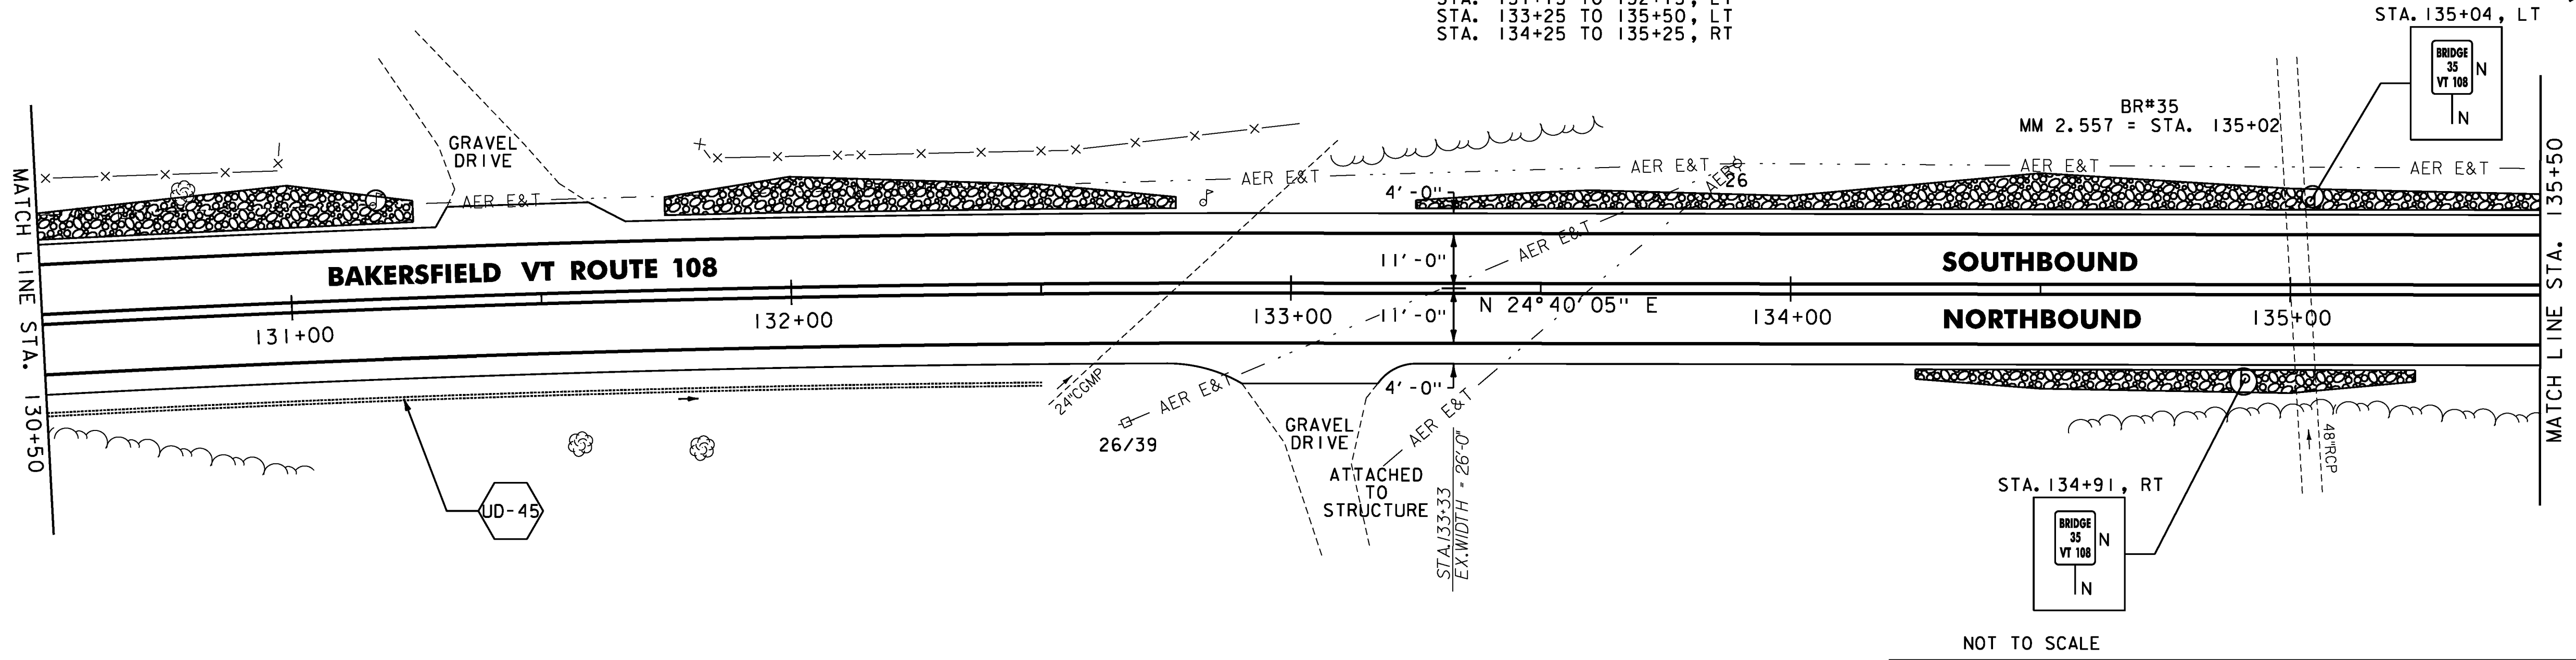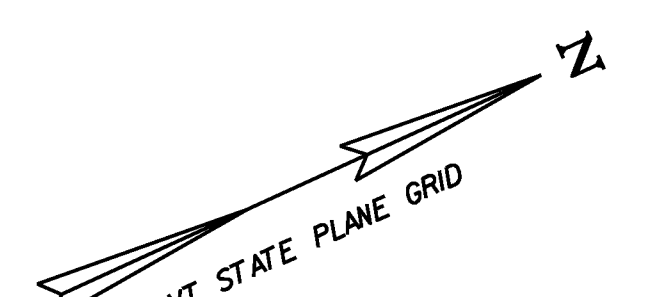

- NOTES:
- FOR LEGENDS, SEE SHEET 27.
  - ALL EXISTING SIGNS NOT SHOWN SHALL BE RETAINED.
  - DURABLE MARKINGS DETAILED ON THIS SHEET ARE OPTION BID ITEMS. SEE SHEET 14.



**PROJECT LAYOUT SHEET #49**

PROJECT NAME: CAMBRIDGE-BAKERSFIELD	PLOT DATE: 11/15/2012
PROJECT NUMBER: STP 2926(1)	DRAWN BY: STANTEC
FILE NAME: p10b258.dgn	CHECKED BY: STANTEC
PROJECT LEADER: JLL	SHEET 75 OF 387
DESIGNED BY: STANTEC	
IPARM FILE: p10b258149.i	