
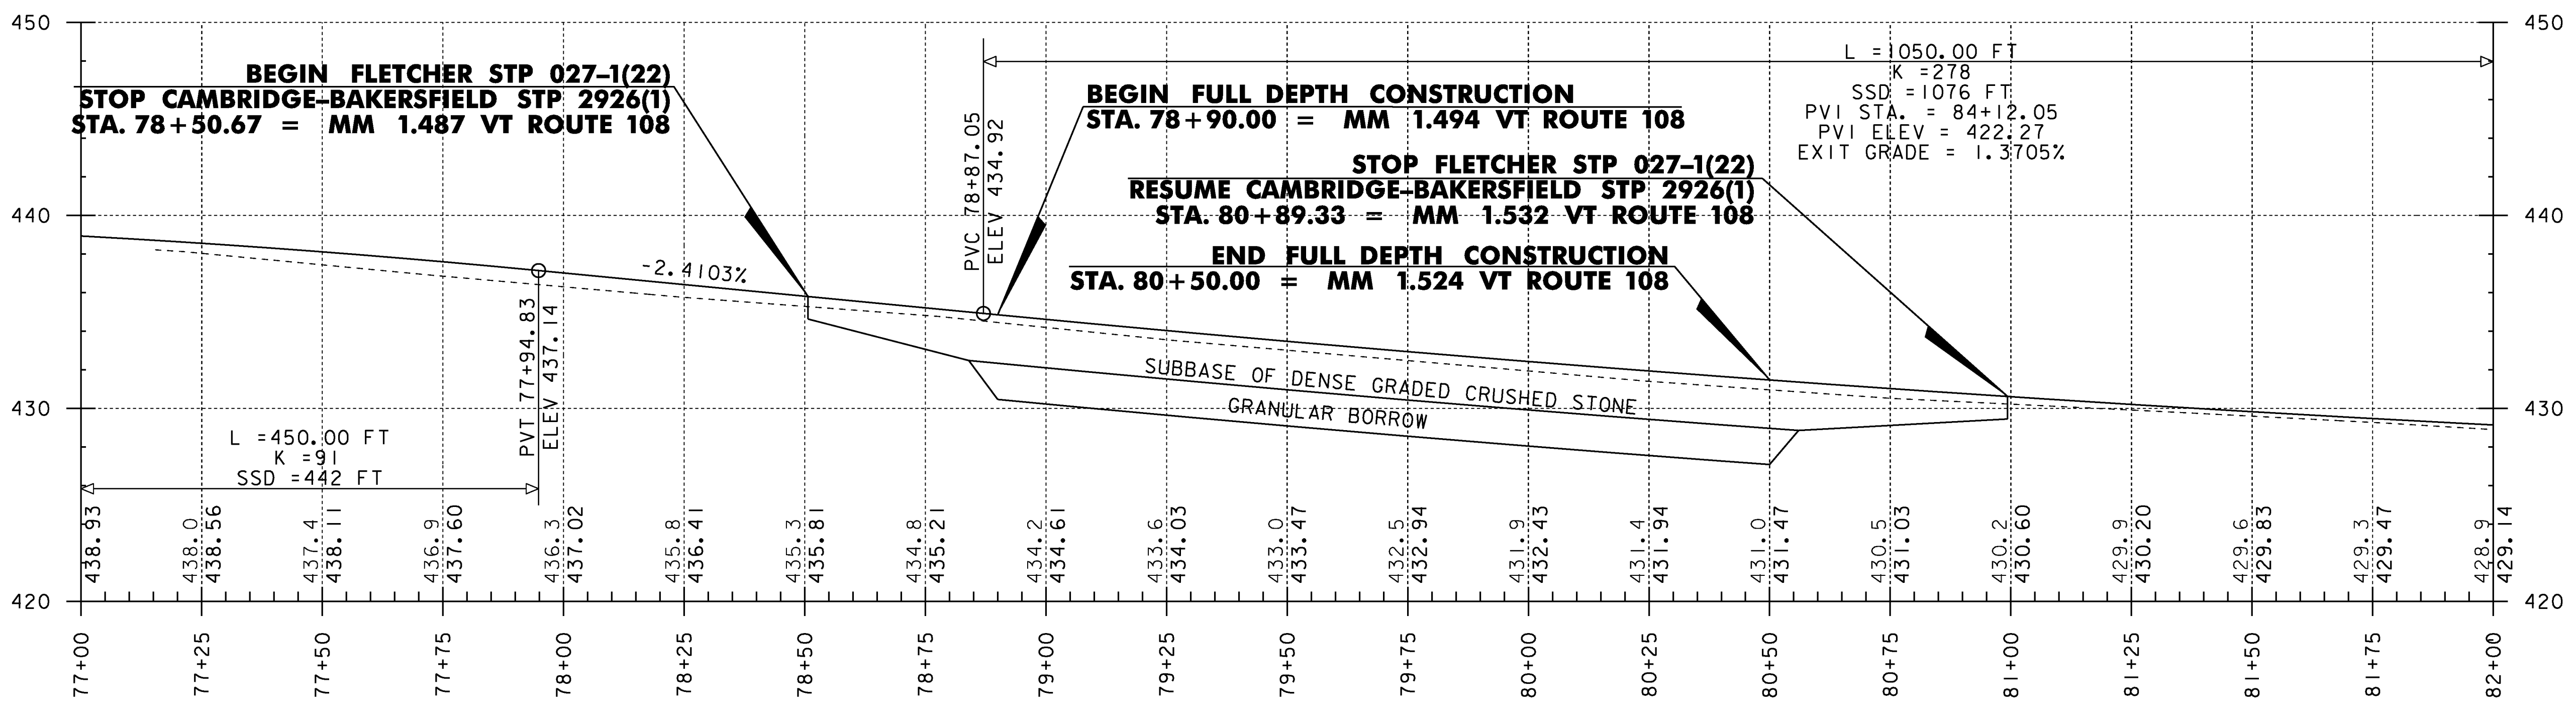
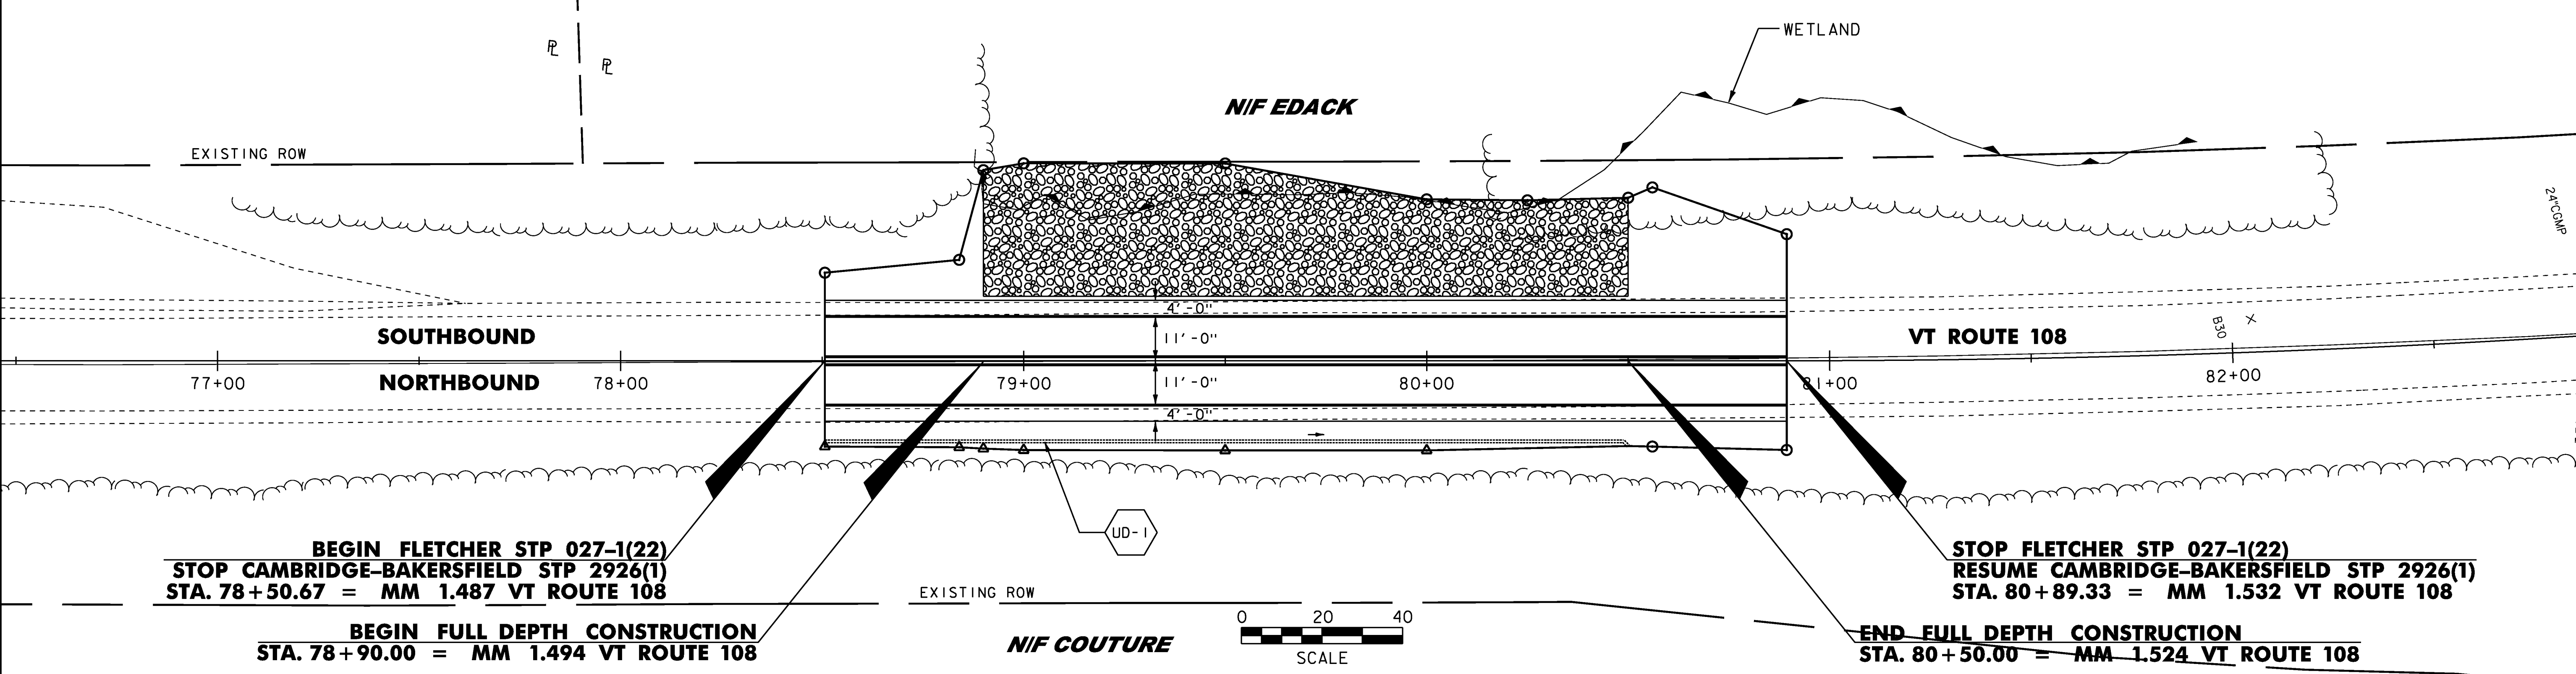



646.400 DURABLE 4 INCH WHITE LINE
 STA. 78+50.67, LT. - STA. 80+89.33, LT.
 STA. 78+50.67, RT. - STA. 80+89.33, RT.
 646.410 DURABLE 4 INCH YELLOW LINE
 STA. 78+50.67, CL. - STA. 80+89.33, CL. (DOUBLE)

UD-1 STA. 78+50.67, RT. - STA. 80+50.00, RT.
 CONSTRUCT 6" x 200' UNDERDRAIN
 CONNECT TO UNDERDRAIN CONSTRUCTED UNDER
 STP 2926 (1) AT 78+50.67, RT.

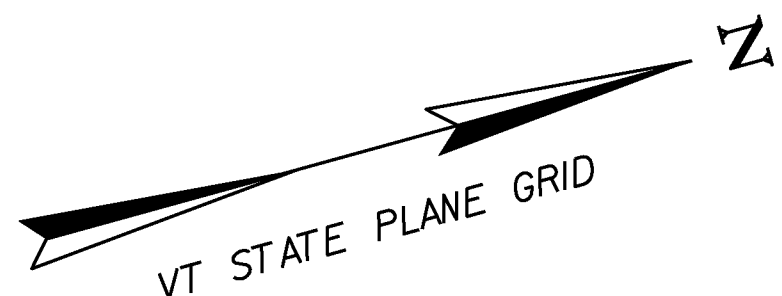

LINES SHOWN ON THIS PLAN AS EXISTING
 PROPERTY LINES P/L ARE BELIEVED TO
 BE ACCURATE BUT SHOULD NOT BE RELIED
 UPON FOR PURPOSES UNRELATED TO THE
 STATE OF VERMONT'S ACQUISITION OF LAND
 AND RIGHTS FOR THIS PROJECT.

**FOR R.O.W.
 USE ONLY**

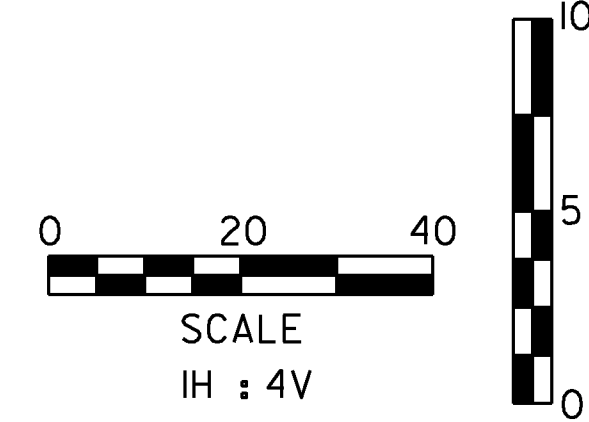

PROJECT NAME: FLETCHER
 PROJECT NUMBER: STP 027-1(22)
 FILE NAME: r11b064.lay1.dgn
 PROJECT LEADER: K. ROBIE
 DESIGNED BY: STANTEC
 R.O.W. SHET 3 OF 6
 PLOT DATE: 10-AUG-2012
 DRAWN BY: J. BLANCHARD
 CHECKED BY: H. PETROVS
 SHEET 356 OF 387