

GPS CONTROL POINTS

HVCTRL #1

BAKE I  
 NORTH = 816328.366  
 EAST = 1555864.797  
 ELEV. = 528.611

TO REACH FROM THE INTERSECTION OF VT ROUTES 36 AND 108 IN BAKERSFIELD, GO SOUTH ALONG VT ROUTE 108 FOR 1.7 MI (2.7 KM) TO THE INTERSECTION OF WHITNEY ROAD RIGHT. CONTINUE SOUTH ALONG VT ROUTE 108 FOR 1.5 MI (2.4 KM) TO THE SITE OF THE MARK ON THE RIGHT. IT IS ABOUT 37 M (121.4 FT) NORTH OF JORDAN ROAD RIGHT AND MILE MARKER POST 1080/0601/0038. THE MARK IS SET 10 CM (4 INCHES) BELOW GROUND SURFACE IN THE TOP OF A FENO STYLE MONUMENT. IT IS 7.0 M (23.0 FT) NORTHWEST OF AND ABOUT 0.1 M (0.3 FT) HIGHER THAN THE CENTERLINE OF VT ROUTE 108, 13.7 M (44.9 FT) SOUTH-SOUTHWEST OF POLE NO 14, 14.6 M (47.9 FT) SOUTH-SOUTHWEST OF MAILBOX NO 3275, 33.1 M (108.6 FT) NORTHEAST OF POLE NO 6/71 AND 0.3 M (1.0 FT) SOUTHEAST OF A FIBERGLASS WITNESS POST

HVCTRL #2


FLETCH  
 NORTH = 813679.320  
 EAST = 1555053.772  
 ELEV. = 460.898

TO REACH FROM THE INTERSECTION OF VT ROUTES 36 AND 108 IN BAKERSFIELD, GO SOUTH ALONG VT ROUTE 108 FOR 1.7 MI (2.7 KM) TO THE INTERSECTION OF WHITNEY ROAD RIGHT. CONTINUE SOUTH ALONG VT ROUTE 108 FOR 2.0 MI (3.2 KM) TO THE SITE OF THE MARK ON THE RIGHT. THE MARK IS SET 25 CM (10 INCHES) BELOW GROUND SURFACE IN THE TOP OF A FENO STYLE MONUMENT. IT IS 9.4 M (30.8 FT) NORTHWEST OF AND ABOUT 1.0 M (3.3 FT) HIGHER THAN THE CENTERLINE OF VT ROUTE 108, 16.1 M (52.8 FT) NORTH-NORTHEAST OF MILE MARKER POST 1080/0606/0220, 30.4 M (99.7 FT) WEST OF AND ACROSS THE ROAD FROM POLE NO 11K/114/77 WITH TRANSFORMER, 80.0 M (262.5 FT) SOUTHWEST OF THE SOUTHWEST END POST OF A METAL GUARD RAIL AND 0.4 M (1.3 FT) SOUTHEAST OF A FIBERGLASS WITNESS POST.

TRAVERSE TIES


HVCTRL #3

NORTH = 814759.018  
 EAST = 1555478.000  
 ELEV. = 496.244

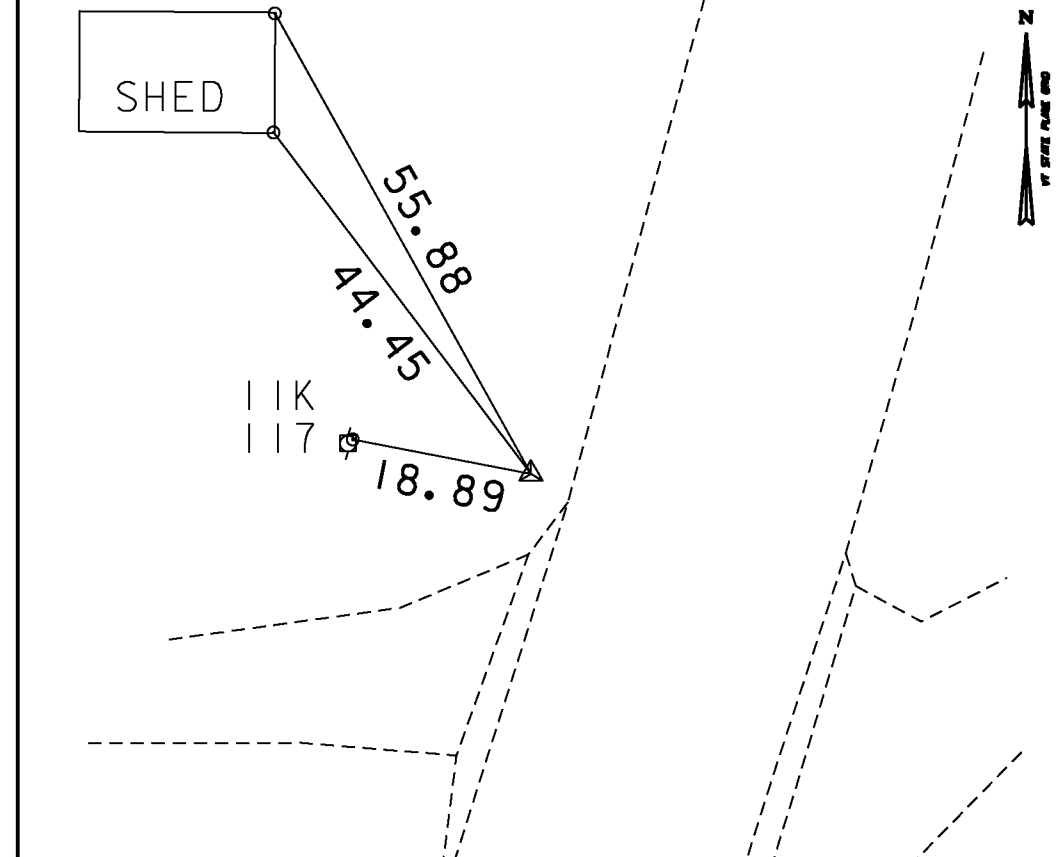

HVCTRL #4

NORTH = 814143.065  
 EAST = 1555296.705  
 ELEV. = 470.044

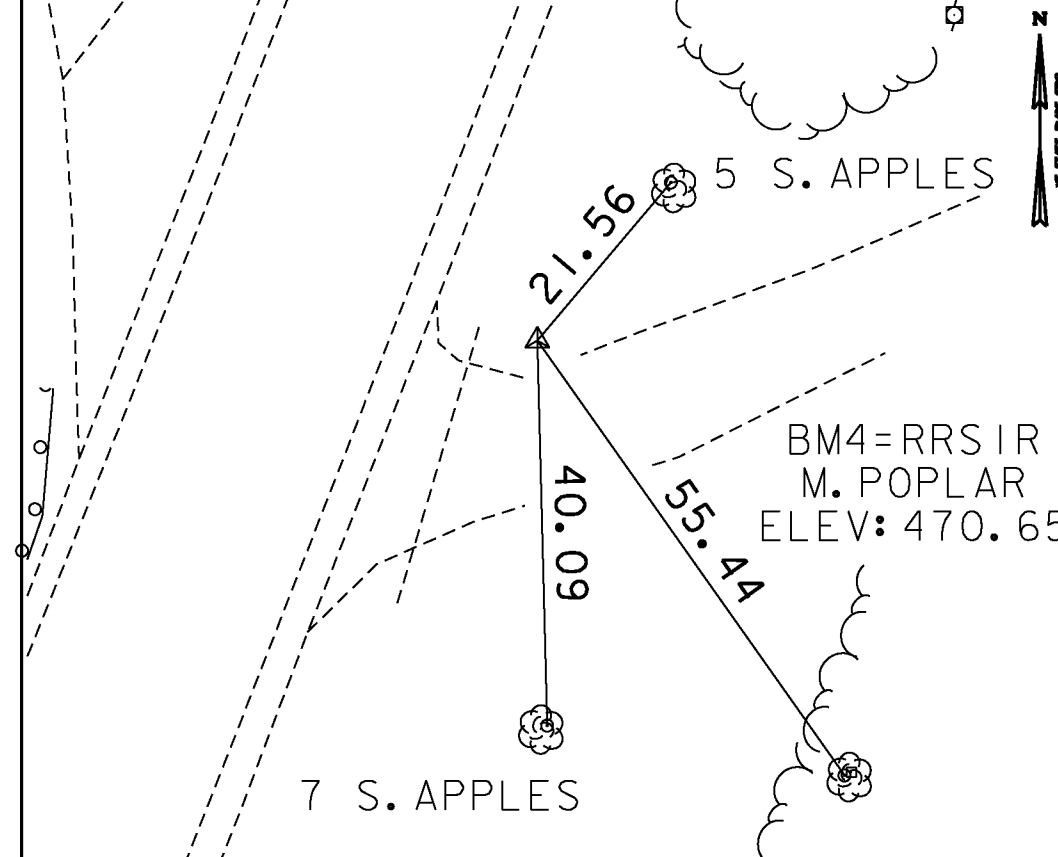


\*MAIN TRAVERSE COMPLETED 8/8/2011 BY L. ORVIS P.C. & R. CAULK

ALIGNMENT TIES

STA. F 119+00.000


NORTH = 813907.053  
 EAST = 1555176.389  
 ELEV. =

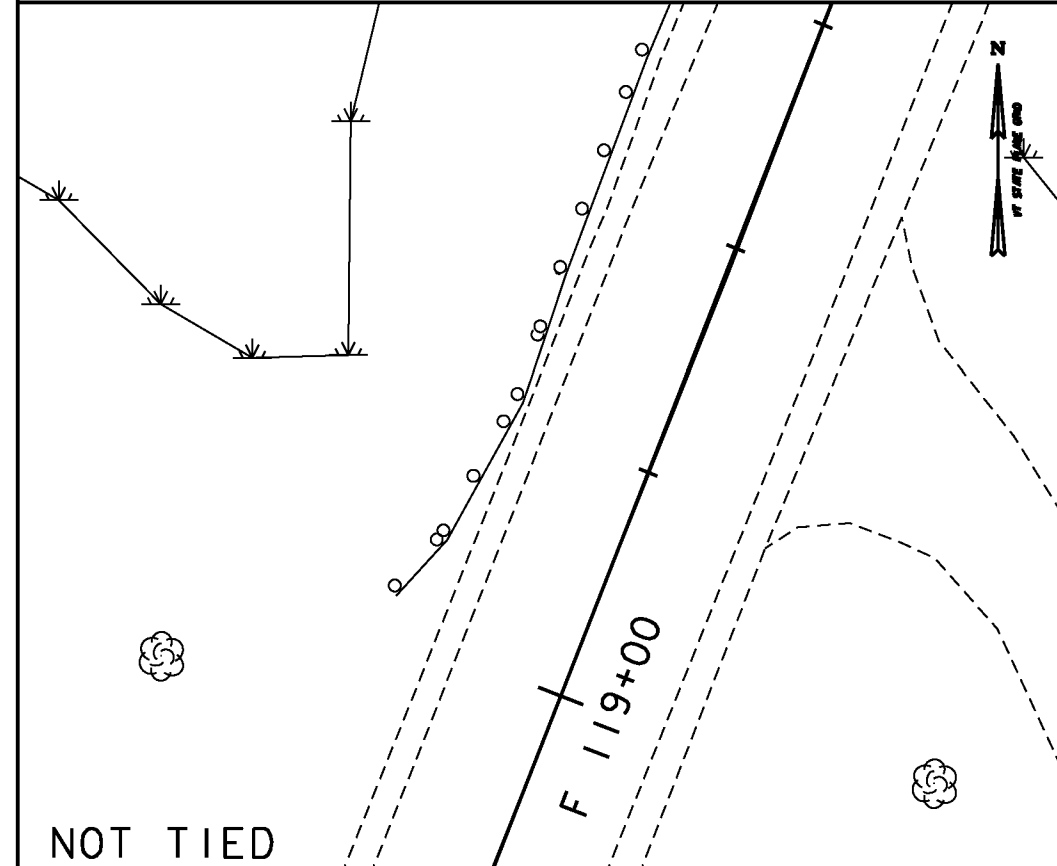

NOT TIED

STA. F 122+00.000

NORTH = 814186.417  
 EAST = 1555285.730  
 ELEV. =

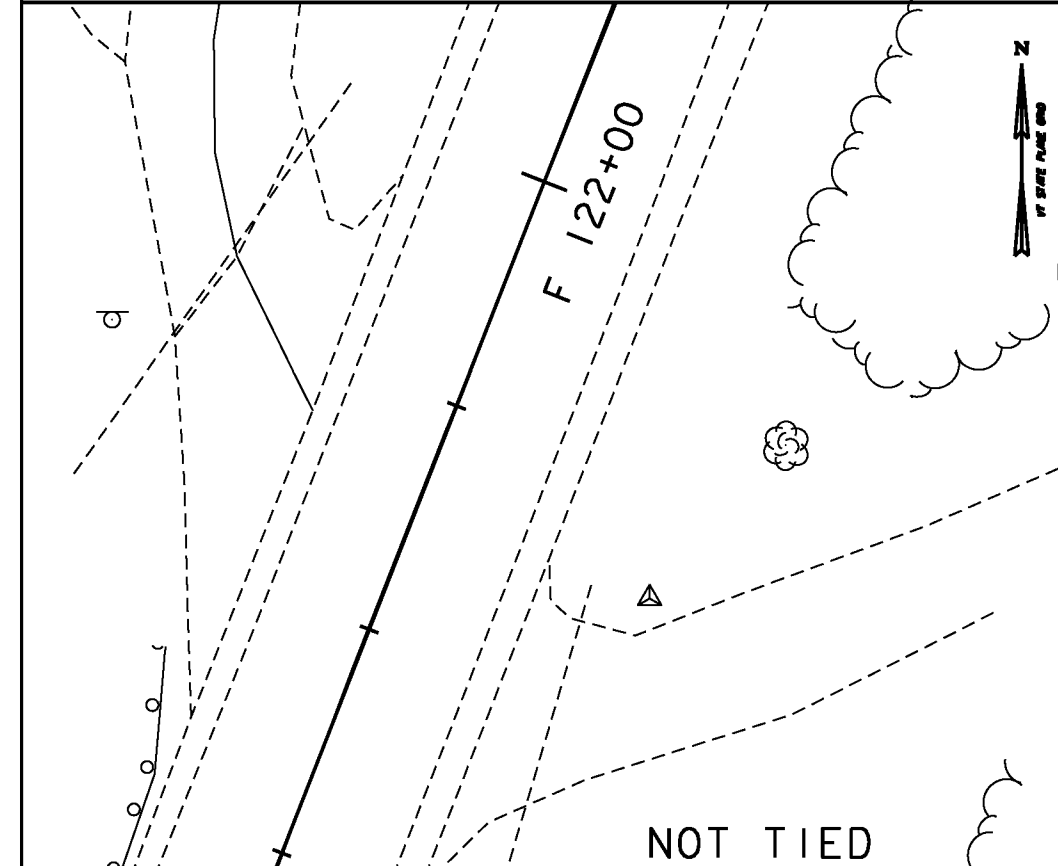

NOT TIED

DATUM	
VERTICAL	NAVD 88
HORIZONTAL	NAD 83 (07)
ADJUSTMENT	NONE

**PROJECT TIE SHEET**

PROJECT NAME:	FLETCHER
PROJECT NUMBER:	STP 027-1(22)
FILE NAME: ...\\plotfiles\zlib064bdr_tie.dgn	PLOT DATE: 11/15/2012
PROJECT LEADER:	DRAWN BY:
DESIGNED BY: VTRANS	CHECKED BY:
<b>PROJECT TIE SHEET</b>	SHEET 358 OF 387