
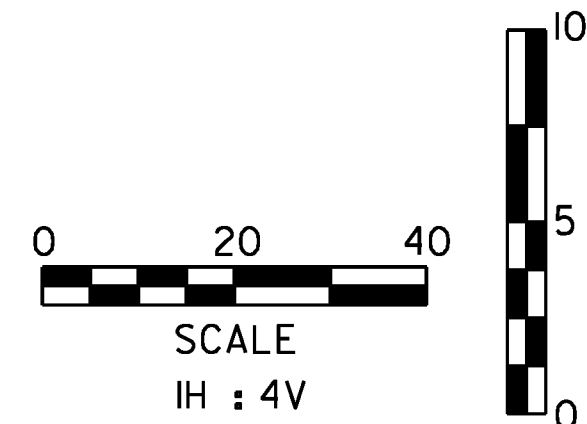
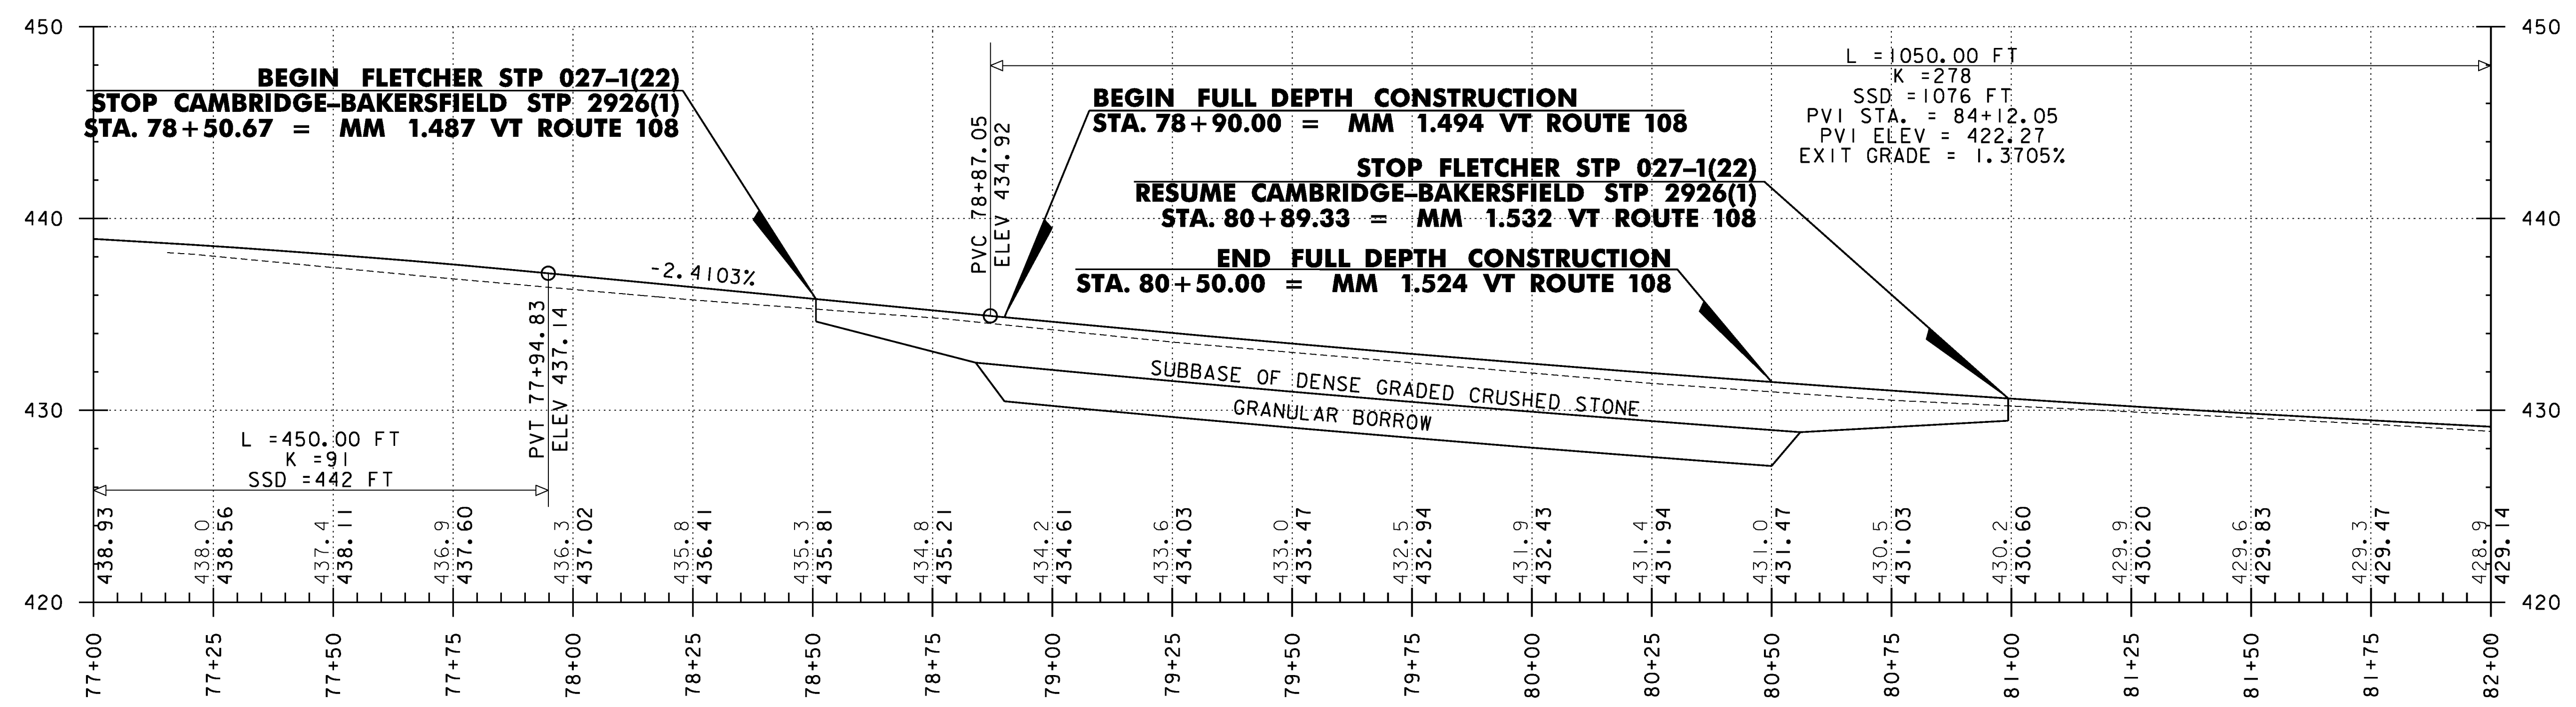
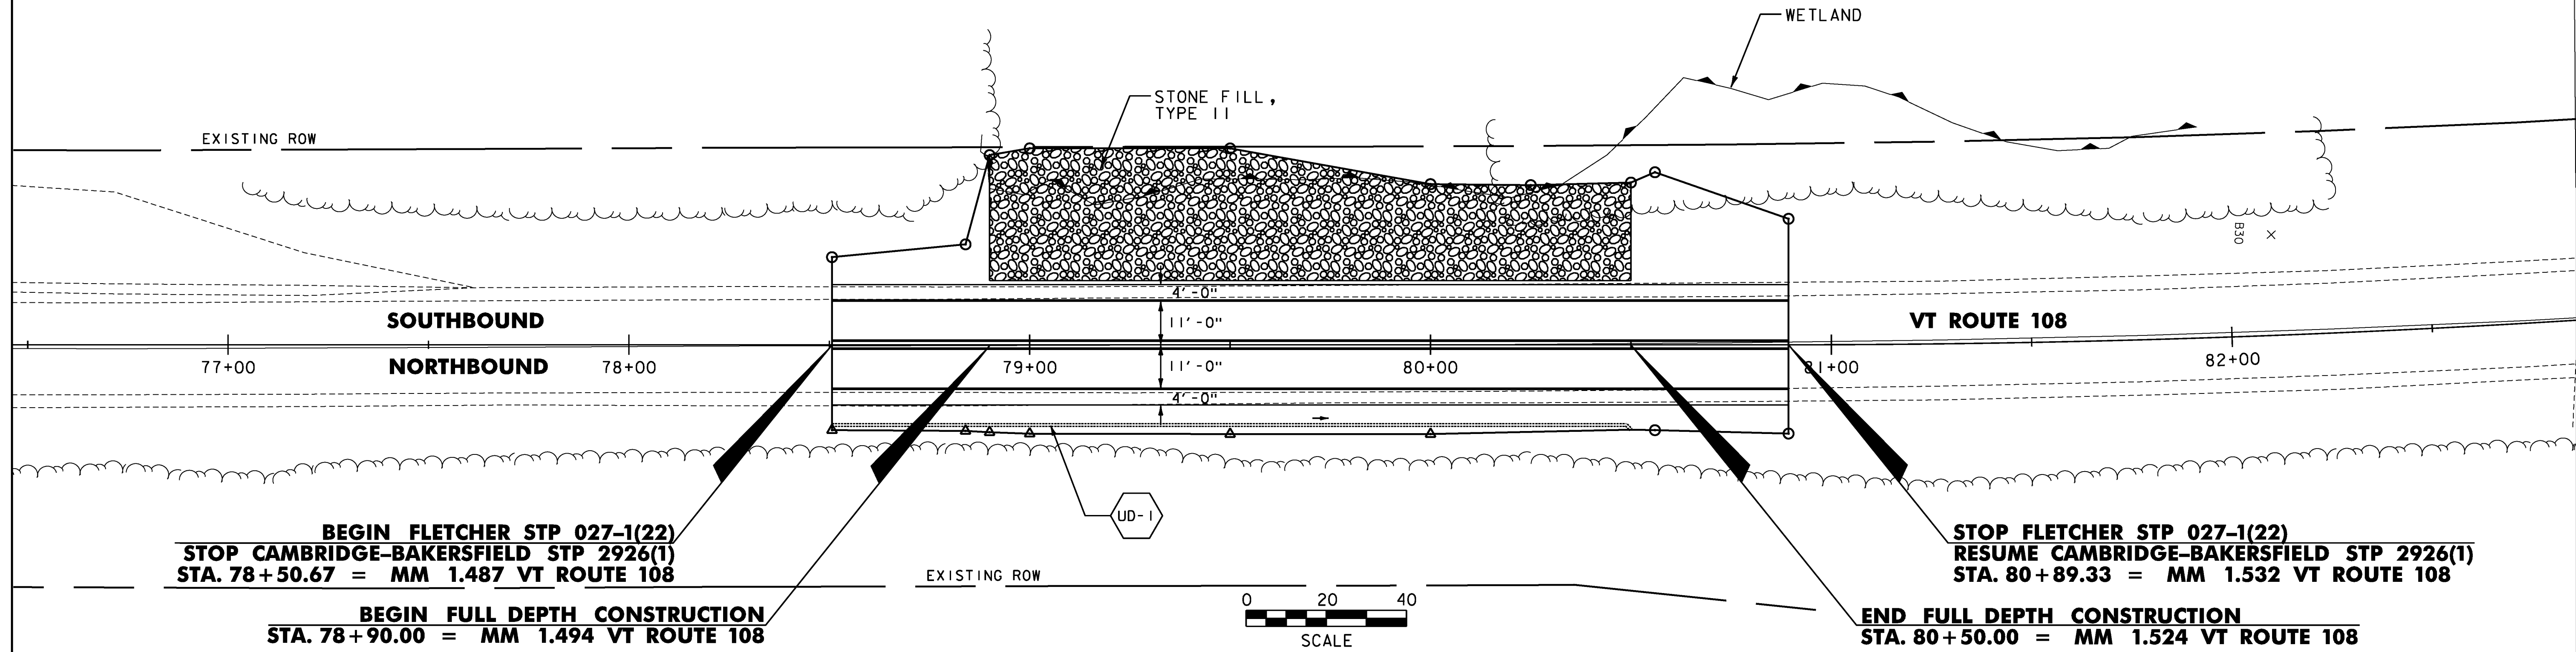


DURABLE 4 INCH WHITE LINE
 STA. 78+50.67, LT. - STA. 80+89.33, LT.
 STA. 78+50.67, RT. - STA. 80+89.33, RT.
 DURABLE 4 INCH YELLOW LINE
 STA. 78+50.67, CL. - STA. 80+89.33, CL. (DOUBLE)

UD-1 STA. 78+50.67, RT. - STA. 80+50.00, RT.
 CONSTRUCT 6" x 200' UNDERDRAIN
 CONNECT TO UNDERDRAIN CONSTRUCTED UNDER
 STP 2926 (1) AT 78+50.67, RT.

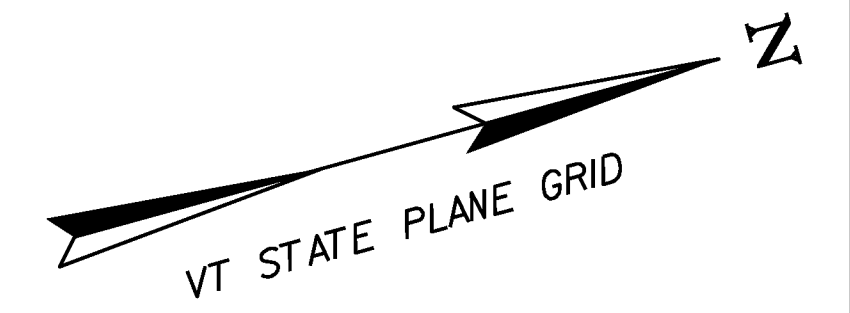

| | |
|--|---|
| SITE 1 PLAN-PROFILE SHEET | PROJECT NAME: FLETCHER |
| | PROJECT NUMBER: STP 027-1(22) |
| | FILE NAME: ...\\plotfiles\z11b064bdr_lay1.dgn PLOT DATE: 11/15/2012 PROJECT LEADER: GAE DRAWN BY: STANTEC DESIGNED BY: ISM CHECKED BY: MCF SITE 1 PLAN-PROFILE SHEET SHEET 359 OF 387 |