




REDEVELOPED IMPERVIOUS = 5777 sf = 0.13 ac

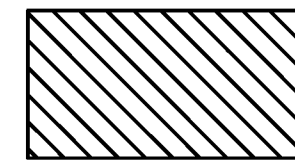

EXPANSION IMPERVIOUS = 557 sf = 0.013 ac

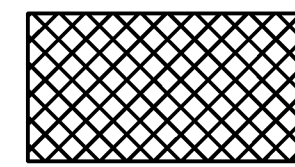



WETLAND DISTURBANCE = 1595 sf = 0.04 ac

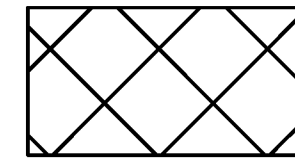

50' WETLAND BUFFER DISTURBANCE = 6184 sf = 0.14 ac



TOTAL DISTURBANCE = 13978 sf = 0.32 ac

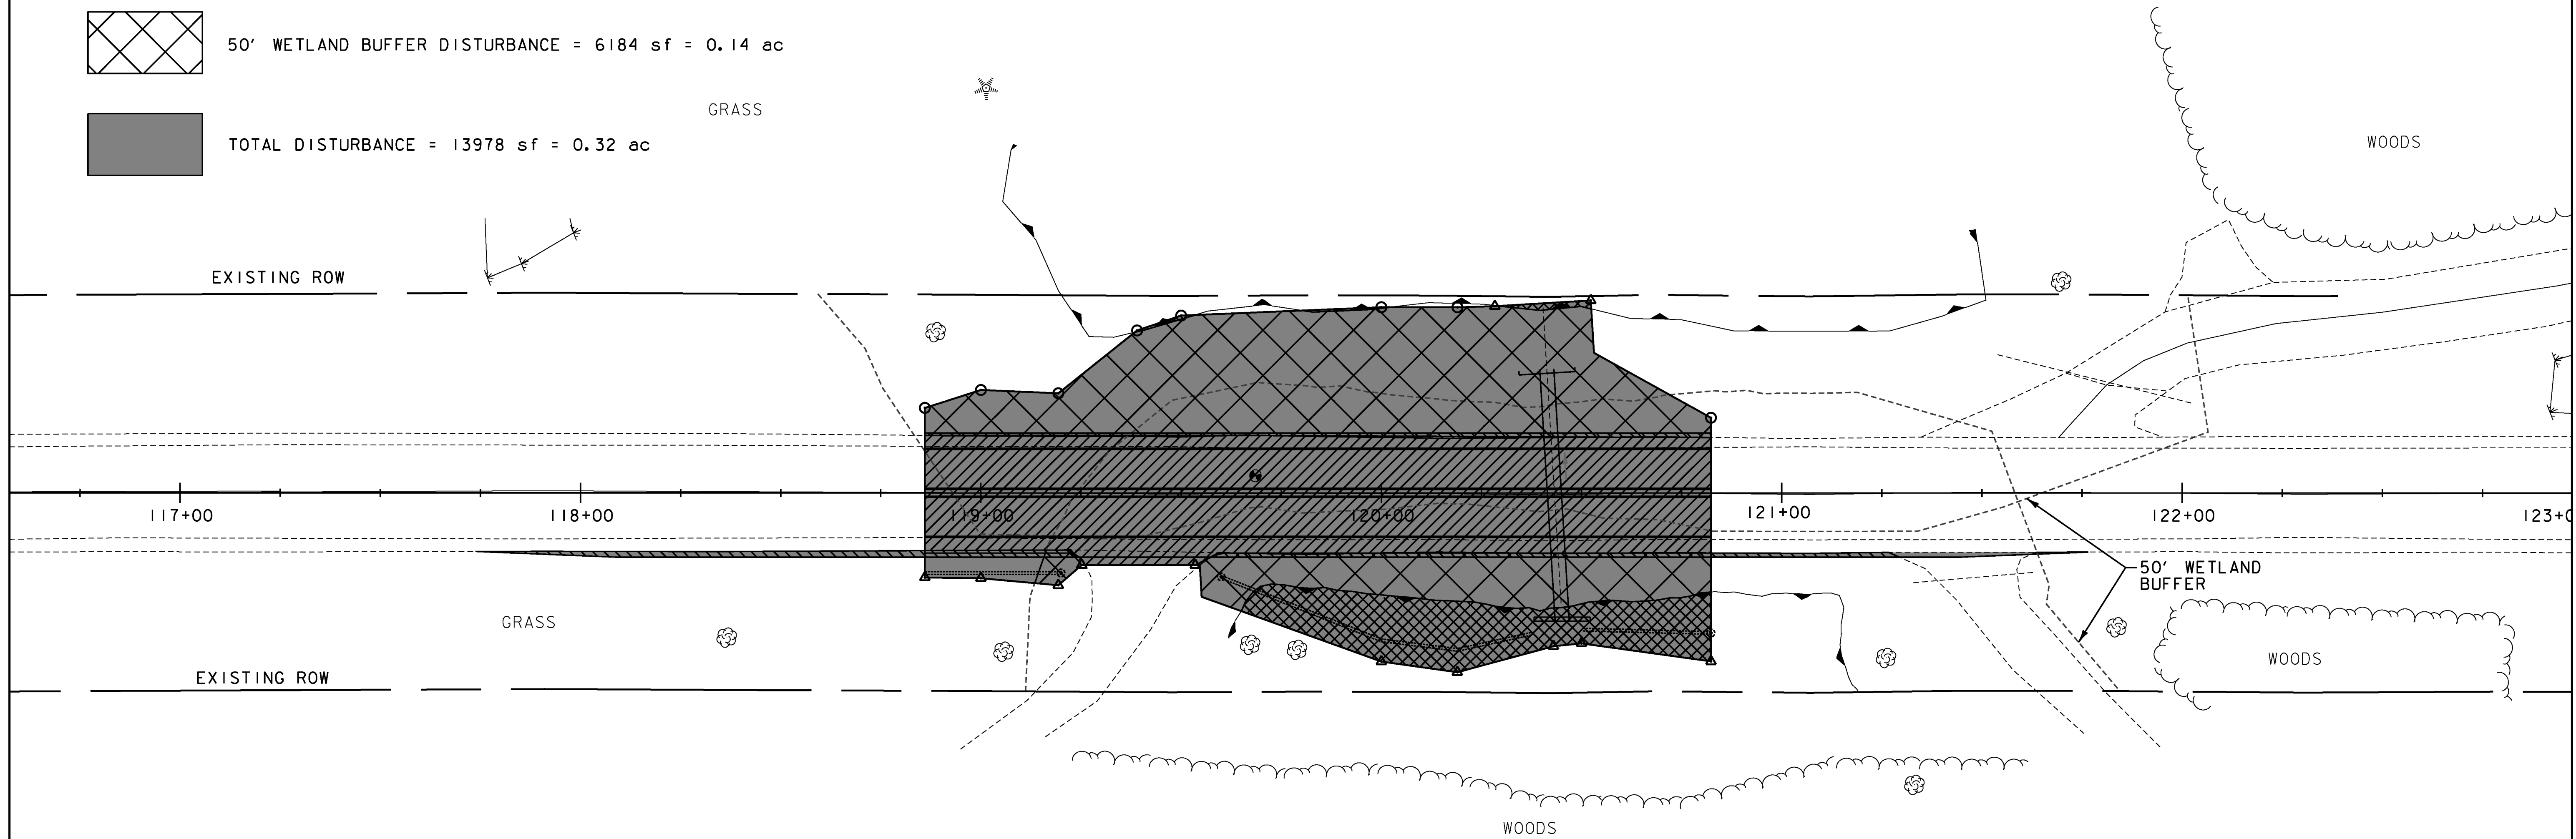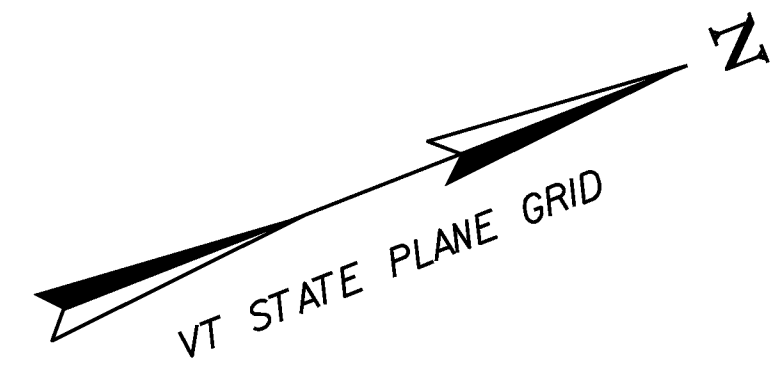

**SITE 2
DISTURBANCE
PLAN**

PROJECT NAME: FLETCHER
PROJECT NUMBER: STP 027-1(22)

FILE NAME: ...\\plotfiles\zlib064bdr_dist+2.dgn PLOT DATE: 11/15/2012
PROJECT LEADER: GAE DRAWN BY: STANTEC
DESIGNED BY: ISM CHECKED BY: MCF
SHEET 371 OF 387