

**DURABLE 4 INCH WHITE LINE**  
 (ALL LINES WILL INCLUDE EDGE LINE BREAKS AND RADI FOR SIDE ROADS)  
 STA. 241+50 TO 247+50, SOLID LT & RT  
 STA. 244+43, SOLID LT (EDGELINES, CEMETERY ROAD TH-34)

**DURABLE 4 INCH YELLOW LINE**  
 (ALL LINES WILL INCLUDE C BREAKS FOR SIDE ROADS)  
 STA. 241+50 TO 241+93, DASHED LT, SOLID RT  
 STA. 241+93 TO 247+50, SOLID LT & RT  
 STA. 244+43, DOUBLE SOLID LT (CEMETERY ROAD TH-34)


**DURABLE 24 INCH STOP BAR**  
 STA. 244+43, LT (CEMETERY ROAD TH-34)  
**DURABLE LETTER OR SYMBOL**  
 STA. 244+43, LT "STOP" (CEMETERY ROAD TH-34)

**TEMPORARY 4 INCH WHITE LINE, PAINT**  
 (ALL LINES WILL INCLUDE EDGE LINE BREAKS AND RADI FOR SIDE ROADS)  
 STA. 241+50 TO 247+50, SOLID LT & RT  
 STA. 244+43, SOLID LT (EDGELINES, CEMETERY ROAD TH-34)

**TEMPORARY 4 INCH YELLOW LINE, PAINT**  
 (ALL LINES WILL INCLUDE C BREAKS FOR SIDE ROADS)  
 STA. 241+50 TO 241+93, DASHED LT, SOLID RT  
 STA. 241+93 TO 247+50, SOLID LT & RT  
 STA. 244+43, DOUBLE SOLID LT (CEMETERY ROAD TH-34)

**TEMPORARY 24 INCH STOP BAR, PAINT**  
 STA. 244+43, LT (CEMETERY ROAD TH-34)  
**TEMPORARY LETTER OR SYMBOL, PAINT**  
 STA. 244+43, LT "STOP" (CEMETERY ROAD TH-34)

**REMOVING SIGNS**  
 AS SHOWN - 5

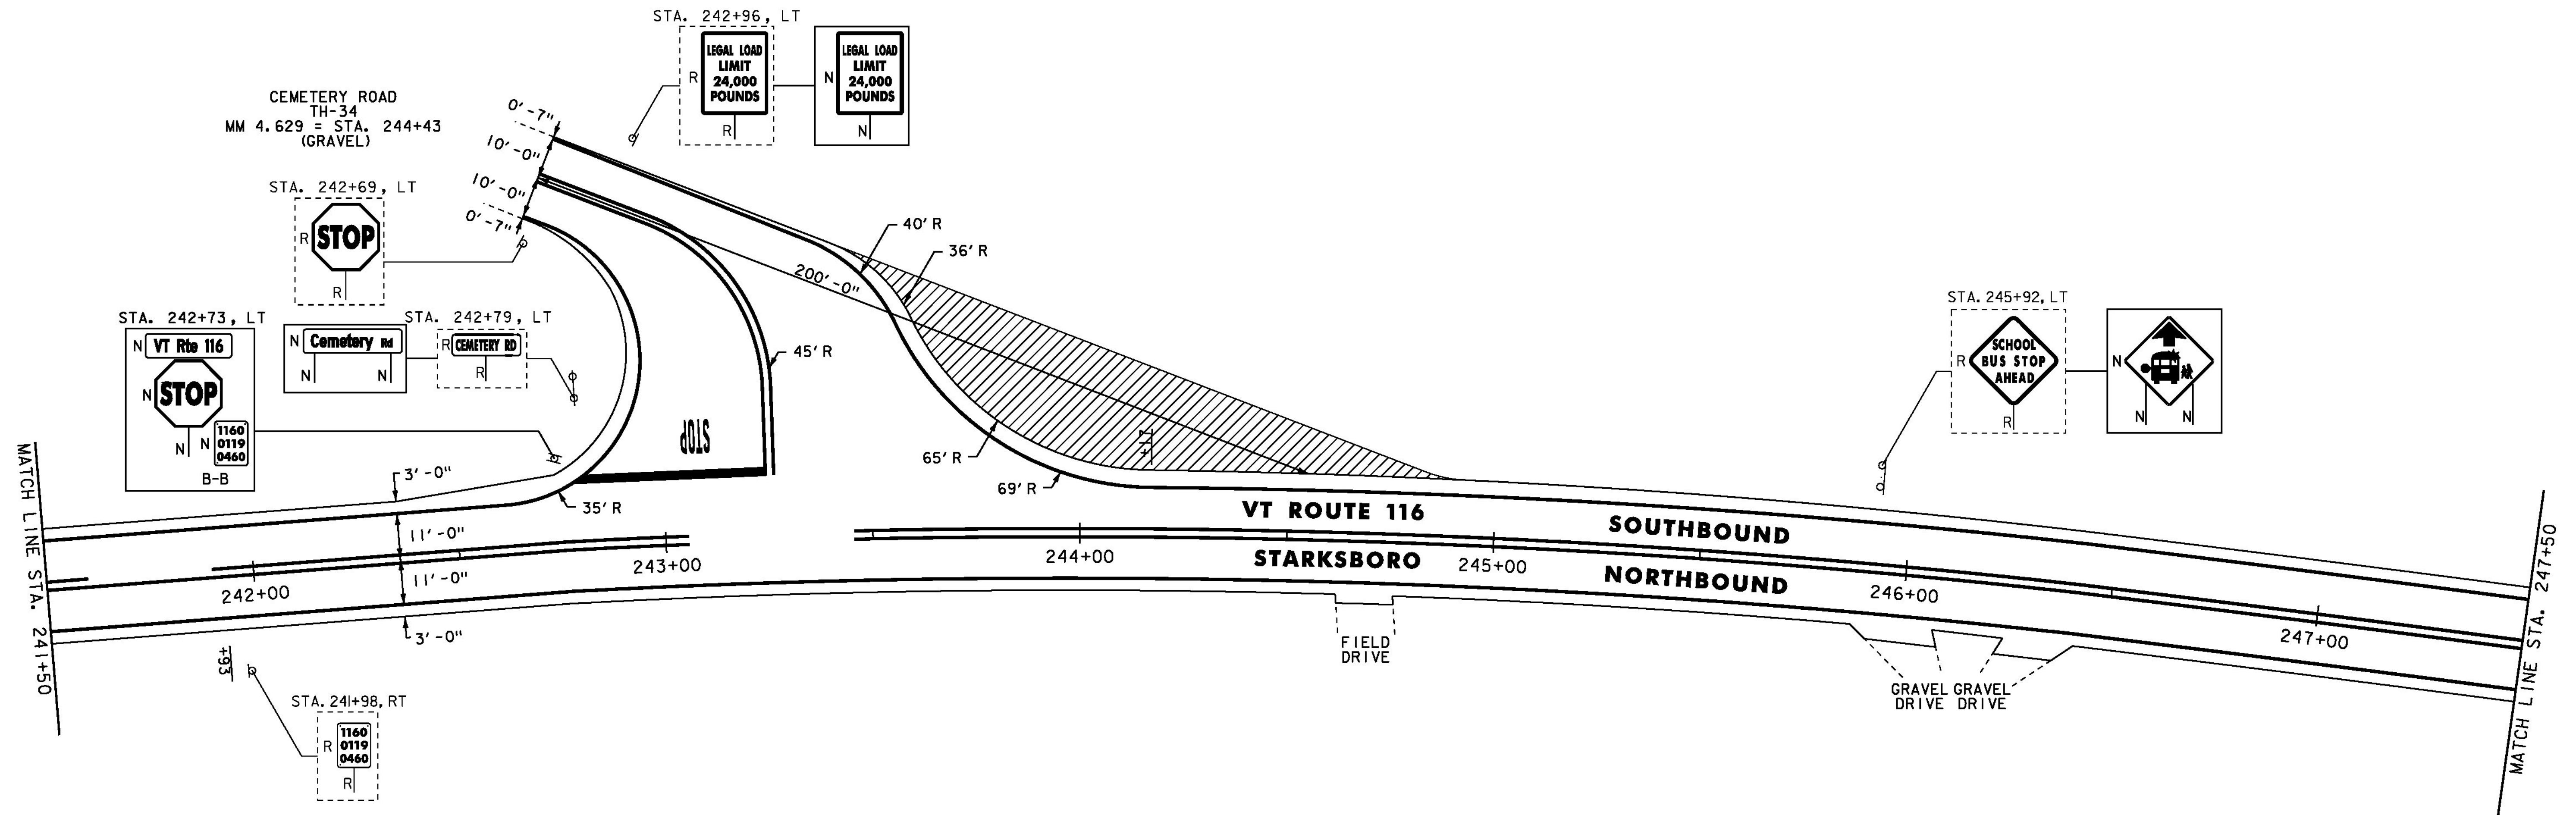

- NOTES:
- FOR LEGENDS, SEE SHEET 21.
  - ALL EXISTING SIGNS NOT SHOWN SHALL BE RETAINED.
  - SEE QUANTITY SHEETS FOR DURABLE PAVEMENT MARKING OPTIONS.
  - REMOVE 4 INCHES OF EXISTING PAVEMENT AS SHOWN. PAYMENT TO BE MADE UNDER ITEM 203.15 - COMMON EXCAVATION. IF LESS THAN 4 INCHES OF PAVEMENT IS ENCOUNTERED, REMOVAL OF SUBBASE SHALL BE PAID UNDER ITEM 203.15 - COMMON EXCAVATION. REPLACE WITH 4 INCHES OF ITEM 651.35 - TOPSOIL, 651.15 - SEED, 651.18 - FERTILIZER, 651.20 - AGRICULTURAL LIMESTONE AND 653.20 - TEMPORARY EROSION MATTING. ESTIMATED QUANTITIES OF ALL THESE ITEMS HAVE BEEN INCLUDED FOR USE AS DIRECTED BY THE ENGINEER.

 REMOVAL OF EXISTING PAVEMENT AREAS, SEE NOTE 4

NOT TO SCALE



**PROJECT LAYOUT SHEET #16**

PROJECT NAME: STARKSBORO-HINESBURG  
 PROJECT NUMBER: STP 2930(I)

FILE NAME: p10b266.dgn  
 PROJECT LEADER: JLL  
 DESIGNED BY: STANTEC  
 IPARM FILE: p10b266i16.i

PLOT DATE: 28-NOV-2012  
 DRAWN BY: STANTEC  
 CHECKED BY: MCF  
 SHEET 36 OF 119