

STEEL BEAM GUARDRAIL, GALVANIZED
 STA. 315+50 TO 319+35.5, RT
 STA. 316+71 TO 319+58.5, LT

ANCHOR FOR STEEL BEAM RAIL
 STA. 316+71, LT
 STA. 319+35.5, RT
 STA. 319+58.5, LT

REMOVAL AND DISPOSAL OF GUARDRAIL
 STA. 315+50 TO 319+35.5, RT
 STA. 316+71 TO 319+59, LT


DURABLE 4 INCH WHITE LINE
 (ALL LINES WILL INCLUDE EDGE LINE BREAKS AND
 RADII FOR SIDE ROADS)
 STA. 315+50 TO 321+50, SOLID LT & RT

DURABLE 4 INCH YELLOW LINE
 (ALL LINES WILL INCLUDE C BREAKS FOR SIDE ROADS)
 STA. 315+50 TO 321+50, SOLID LT & RT

TEMPORARY 4 INCH WHITE LINE, PAINT
 (ALL LINES WILL INCLUDE EDGE LINE BREAKS AND
 RADII FOR SIDE ROADS)
 STA. 315+50 TO 321+50, SOLID LT & RT

TEMPORARY 4 INCH YELLOW LINE, PAINT
 (ALL LINES WILL INCLUDE C BREAKS FOR SIDE ROADS)
 STA. 315+50 TO 321+50, SOLID LT & RT

REMOVING SIGNS
 AS SHOWN - 1

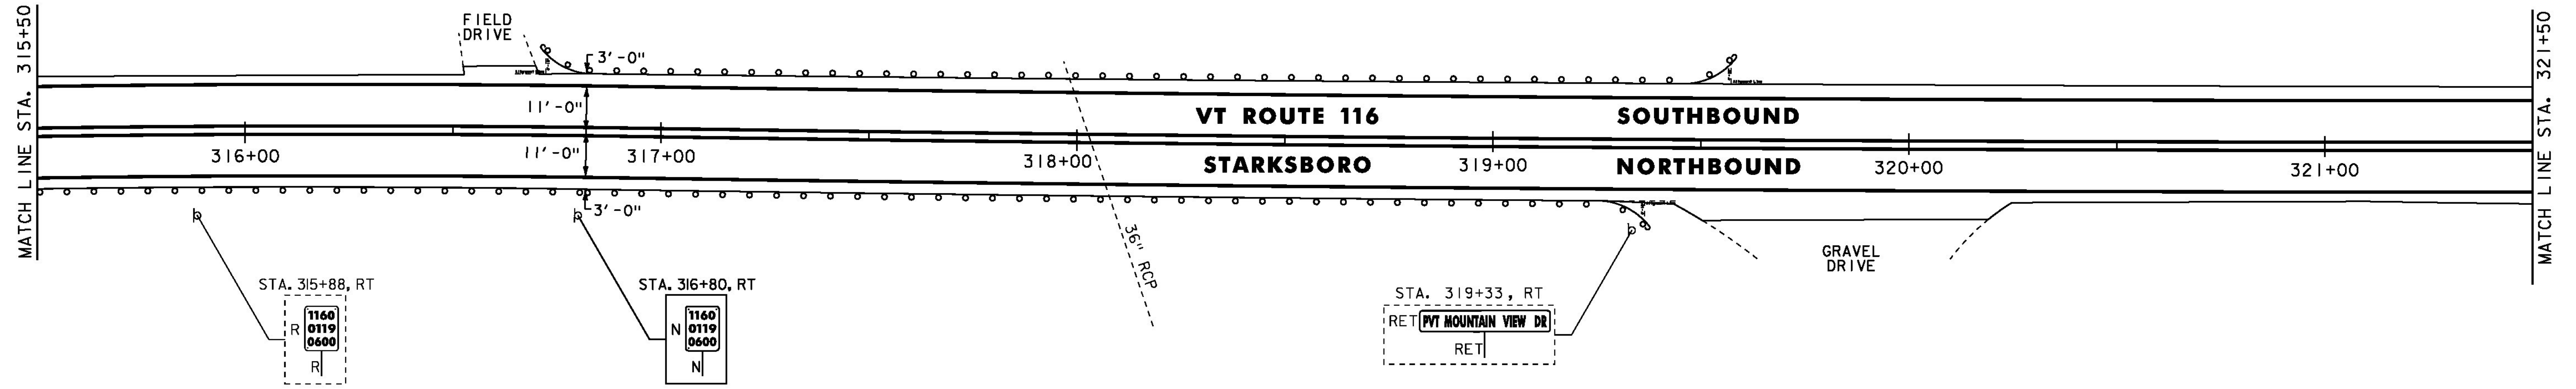

STEEL BEAM GUARDRAIL, GALVANIZED
 STA. 323+80 TO 327+50, RT
 STA. 324+34 TO 327+50, LT

ANCHOR FOR STEEL BEAM RAIL
 STA. 323+80, RT
 STA. 324+34, LT

REMOVAL AND DISPOSAL OF GUARDRAIL
 STA. 323+81 TO 327+50, RT
 STA. 324+30 TO 327+50, LT


DURABLE 4 INCH WHITE LINE
 (ALL LINES WILL INCLUDE EDGE LINE BREAKS AND
 RADII FOR SIDE ROADS)
 STA. 321+50 TO 327+50, SOLID LT & RT

DURABLE 4 INCH YELLOW LINE
 (ALL LINES WILL INCLUDE C BREAKS FOR SIDE ROADS)
 STA. 321+50 TO 327+50, SOLID LT & RT

TEMPORARY 4 INCH WHITE LINE, PAINT
 (ALL LINES WILL INCLUDE EDGE LINE BREAKS AND
 RADII FOR SIDE ROADS)
 STA. 321+50 TO 327+50, SOLID LT & RT

TEMPORARY 4 INCH YELLOW LINE, PAINT
 (ALL LINES WILL INCLUDE C BREAKS FOR SIDE ROADS)
 STA. 321+50 TO 327+50, SOLID LT & RT

REMOVING SIGNS
 AS SHOWN - 2

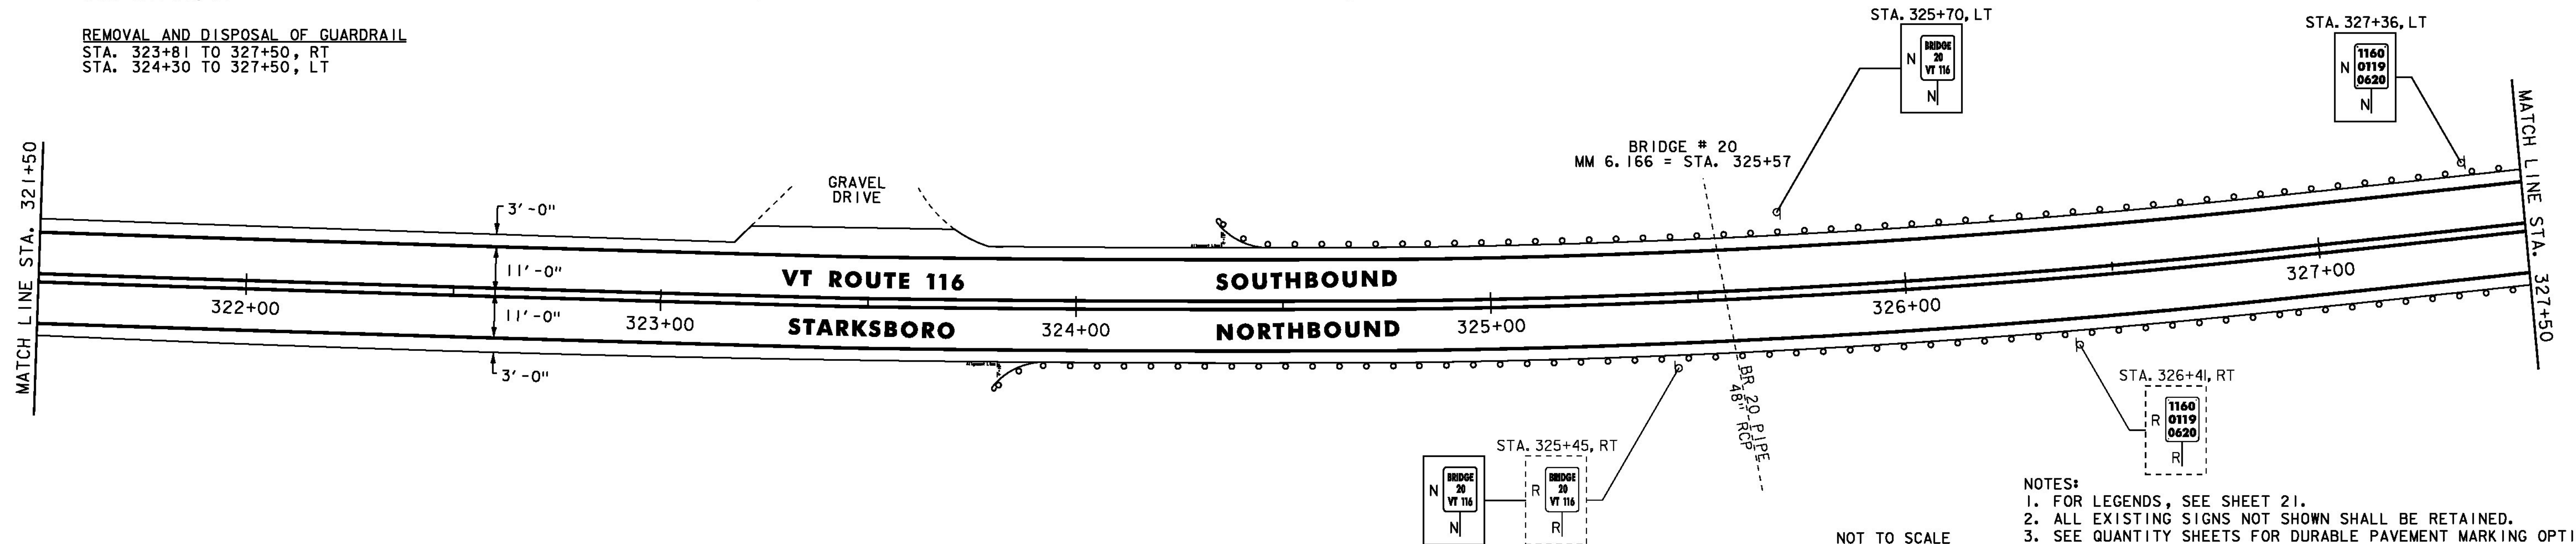

- NOTES:
- FOR LEGENDS, SEE SHEET 21.
 - ALL EXISTING SIGNS NOT SHOWN SHALL BE RETAINED.
 - SEE QUANTITY SHEETS FOR DURABLE PAVEMENT MARKING OPTIONS.

NOT TO SCALE



PROJECT LAYOUT SHEET #23

PROJECT NAME: STARKSBORO-HINESBURG
 PROJECT NUMBER: STP 2930(I)

FILE NAME: p10b266.dgn
 PROJECT LEADER: JLL
 DESIGNED BY: STANTEC
 IPARM FILE: p10b266I23.i

PLOT DATE: 28-NOV-2012
 DRAWN BY: STANTEC
 CHECKED BY: MCF
 SHEET 43 OF 119