


REMOVAL OF EXISTING BRIDGE RAILING  
 STA. 36+12.5 TO 36+87.5, LT  
 STA. 36+30.0 TO 37+05.0, RT  
 BRIDGE RAILING REPAIR, TYPE I  
 STA. 36+12.5 TO 36+87.5, LT  
 STA. 36+30.0 TO 37+05.0, RT  
 STEEL BEAM GUARDRAIL, GALVANIZED  
 STA. 35+50.0 TO 35+87.5, LT  
 STA. 35+50.0 TO 36+05.0, RT  
 STA. 37+30.0 TO 38+17.5, RT

STEEL BEAM GUARDRAIL, GALVANIZED W/8 FEET POSTS  
 STA. 37+12.5 TO 39+75.0, LT  
 HD STEEL BEAM GUARDRAIL, GALVANIZED  
 STA. 35+87.5 TO 36+12.5, LT  
 STA. 36+05.0 TO 36+30.0, RT  
 STA. 36+87.5 TO 37+12.5, LT  
 STA. 37+05.0 TO 37+30.0, RT  
 ANCHOR FOR STEEL BEAM RAIL  
 STA. 38+17.5, RT  
 STA. 39+75.0, LT

REMOVAL AND DISPOSAL OF GUARDRAIL  
 STA. 35+50 TO 36+12.5, LT  
 STA. 35+50 TO 36+30, RT  
 STA. 36+87.5 TO 39+77, LT  
 STA. 37+05 TO 38+17.5, RT  
 DURABLE 4 INCH WHITE LINE  
 (ALL LINES WILL INCLUDE EDGE LINE BREAKS AND  
 RADI FOR SIDE ROADS)  
 STA. 35+50 TO 41+50, SOLID LT & RT  
 DURABLE 4 INCH YELLOW LINE  
 (ALL LINES WILL INCLUDE C BREAKS FOR SIDE ROADS)  
 STA. 35+50 TO 41+50, SOLID LT & RT

TEMPORARY 4 INCH WHITE LINE, PAINT  
 (ALL LINES WILL INCLUDE EDGE LINE BREAKS AND  
 RADI FOR SIDE ROADS)  
 STA. 35+50 TO 41+50, SOLID LT & RT  
 TEMPORARY 4 INCH YELLOW LINE, PAINT  
 (ALL LINES WILL INCLUDE C BREAKS FOR SIDE ROADS)  
 STA. 35+50 TO 41+50, SOLID LT & RT

REMOVING SIGNS  
 AS SHOWN - 3

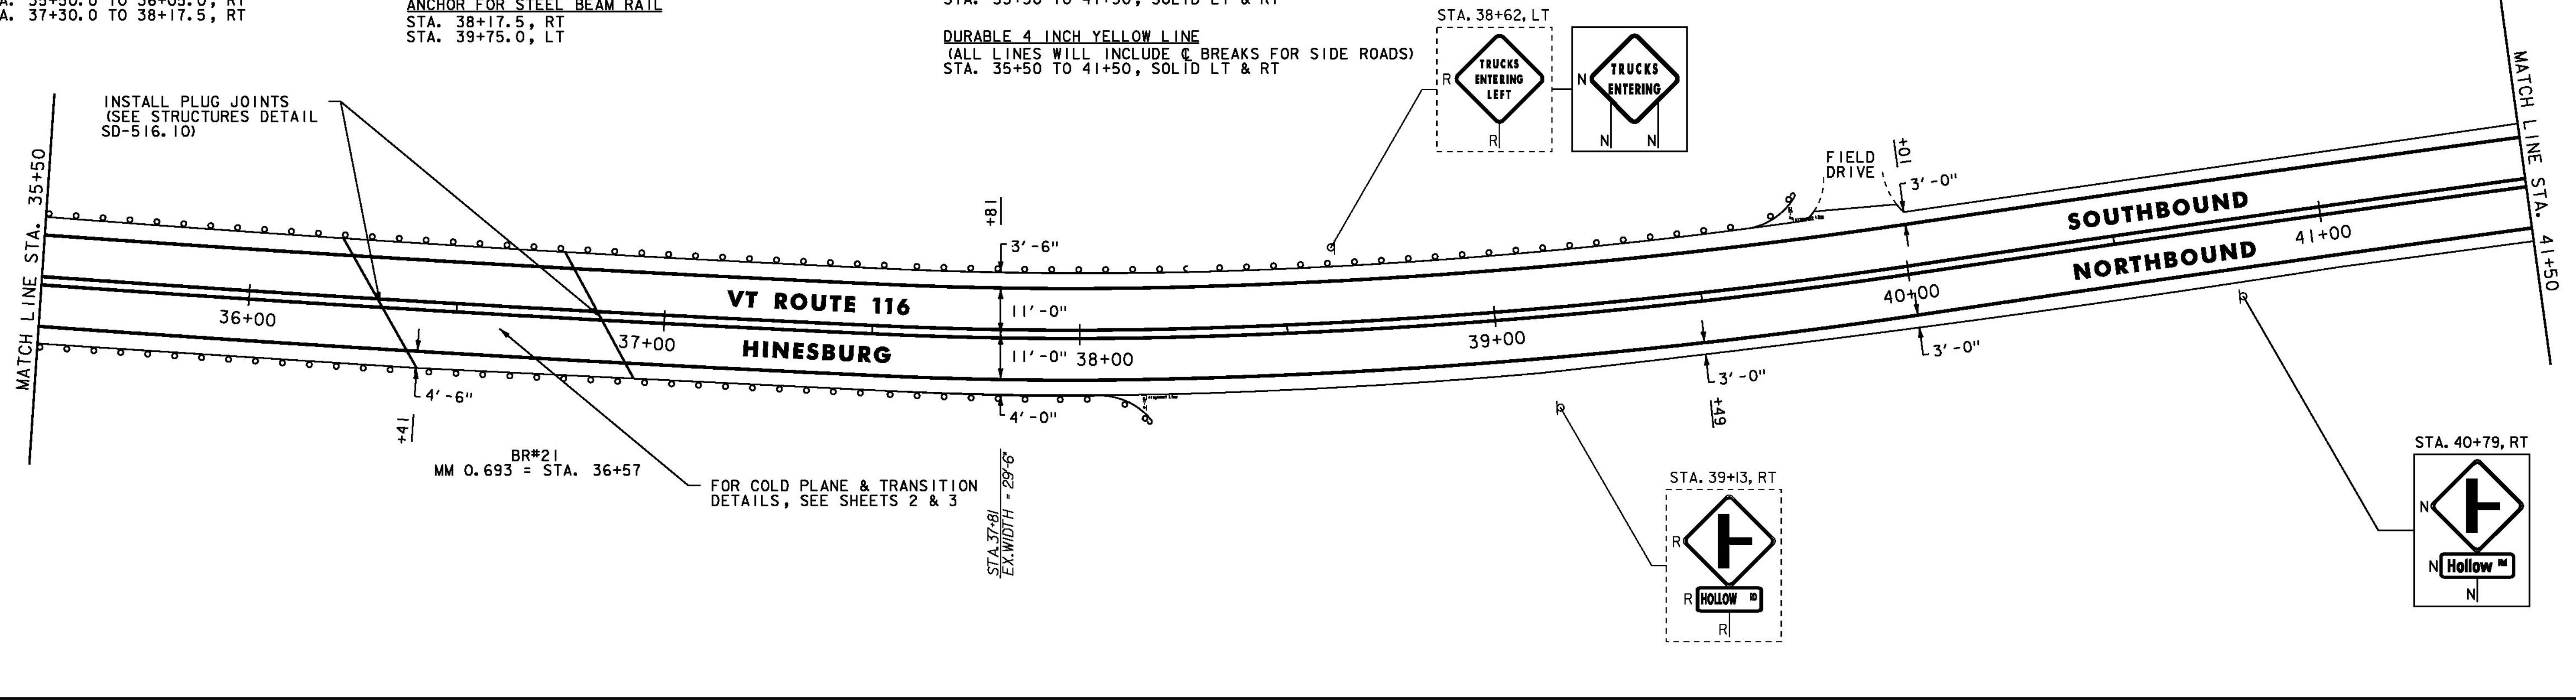


REHAB. DIS. CBS OR MHS, CLASS I OR II  
 STA. 45+19, RT (THROAT D1)  
 24 INCH STOP BAR  
 STA. 44+79, RT (HOLLOW ROAD TH-5)  
 LETTER OR SYMBOL  
 STA. 44+79, RT "STOP" (HOLLOW ROAD TH-5)  
 DURABLE 4 INCH WHITE LINE  
 (ALL LINES WILL INCLUDE EDGE LINE BREAKS AND  
 RADI FOR SIDE ROADS)  
 STA. 41+50 TO 47+50, SOLID LT & RT  
 STA. 44+79, SOLID RT (EDGE LINES, HOLLOW ROAD TH-5)

DURABLE 4 INCH YELLOW LINE  
 (ALL LINES WILL INCLUDE C BREAKS FOR SIDE ROADS)  
 STA. 41+50 TO 47+50, SOLID LT & RT  
 STA. 44+79, DOUBLE SOLID RT (HOLLOW ROAD TH-5)  
 DURABLE 8 INCH WHITE LINE  
 STA. 46+30 TO 47+50, RT (DIAGONALS)  
 FOR DETAIL, SEE SHEET 19

TEMPORARY 4 INCH WHITE LINE, PAINT  
 (ALL LINES WILL INCLUDE EDGE LINE BREAKS AND  
 RADI FOR SIDE ROADS)  
 STA. 41+50 TO 47+50, SOLID LT & RT  
 STA. 44+79, SOLID RT (EDGE LINES, HOLLOW ROAD TH-5)  
 TEMPORARY 4 INCH YELLOW LINE, PAINT  
 (ALL LINES WILL INCLUDE C BREAKS FOR SIDE ROADS)  
 STA. 41+50 TO 47+50, SOLID LT & RT  
 STA. 44+79, DOUBLE SOLID RT (HOLLOW ROAD TH-5)

TEMPORARY 8 INCH WHITE LINE, PAINT  
 STA. 46+30 TO 47+50, RT (DIAGONALS)  
 FOR DETAIL, SEE SHEET 19  
 TEMPORARY 24 INCH STOP BAR, PAINT  
 STA. 44+79, RT (HOLLOW ROAD TH-5)  
 TEMPORARY LETTER OR SYMBOL, PAINT  
 STA. 44+79, RT "STOP" (HOLLOW ROAD TH-5)  
 REMOVING SIGNS  
 AS SHOWN - 9

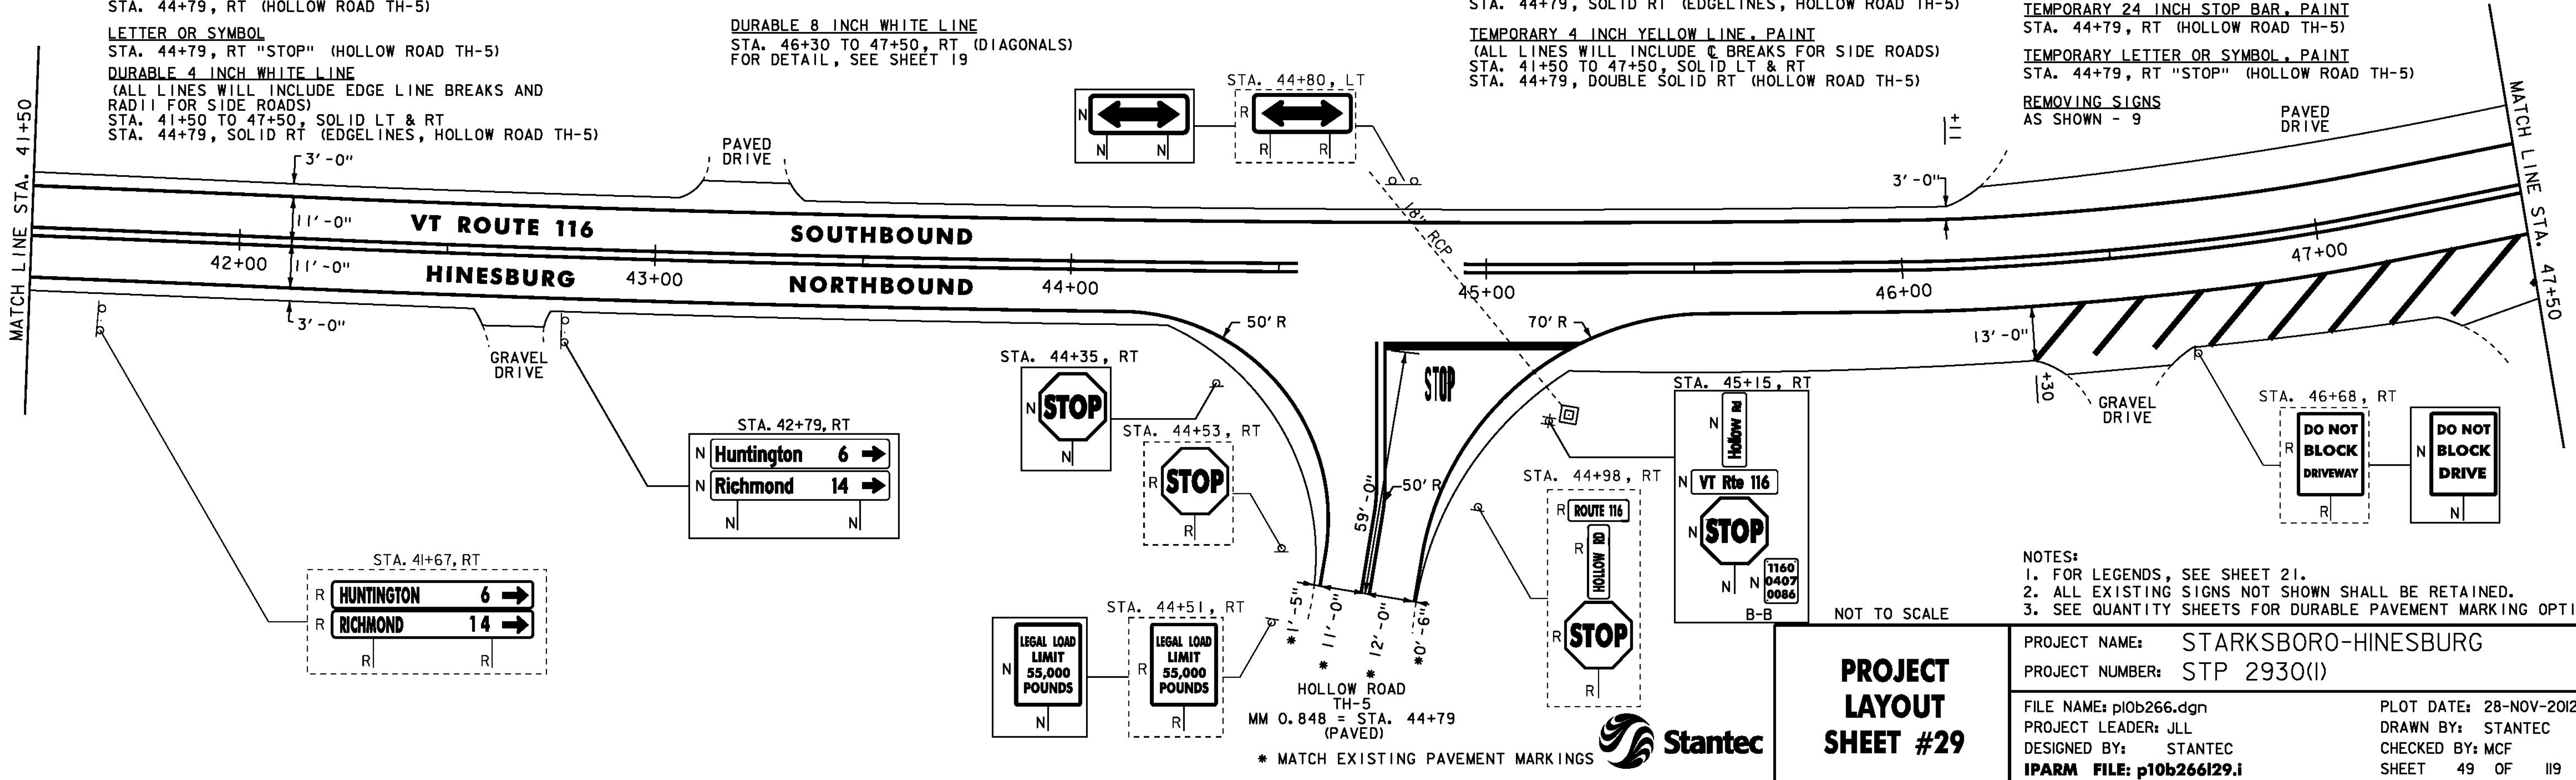

NOTES:  
 1. FOR LEGENDS, SEE SHEET 21.  
 2. ALL EXISTING SIGNS NOT SHOWN SHALL BE RETAINED.  
 3. SEE QUANTITY SHEETS FOR DURABLE PAVEMENT MARKING OPTIONS.

<b>PROJECT LAYOUT SHEET #29</b>	PROJECT NAME: STARKSBORO-HINESBURG
	PROJECT NUMBER: STP 2930(I)
	FILE NAME: pl0b266.dgn
	PLOT DATE: 28-NOV-2012
DESIGNED BY: STANTEC	CHECKED BY: MCF
IPARM FILE: p10b266i29.i	SHEET 49 OF 119

