

REHAB. Dis. CBs OR MHS. CLASS I OR II  
 STA. 245+18, LT  
 STA. 245+22, LT  
 STA. 248+31, LT

REHAB. Dis. CBs OR MHS. CLASS I  
 (NO FEDERAL/STATE PARTICIPATION)  
 STA. 245+71, RT (SMH BURIED)  
 STA. 246+65, RT (SMH BURIED)


DURABLE 4 INCH WHITE LINE  
 (ALL LINES WILL INCLUDE EDGE LINE BREAKS AND  
 RADII FOR SIDE ROADS)  
 STA. 242+50 TO 248+50, SOLID LT & RT

DURABLE 4 INCH YELLOW LINE  
 (ALL LINES WILL INCLUDE C BREAKS FOR SIDE ROADS)  
 STA. 242+50 TO 248+50, SOLID LT & RT

TEMPORARY 4 INCH WHITE LINE, PAINT  
 (ALL LINES WILL INCLUDE EDGE LINE BREAKS AND  
 RADII FOR SIDE ROADS)  
 STA. 242+50 TO 248+50, SOLID LT & RT

REMOVING SIGNS  
 AS SHOWN - 4

TEMPORARY 4 INCH YELLOW LINE, PAINT  
 (ALL LINES WILL INCLUDE C BREAKS FOR SIDE ROADS)  
 STA. 242+50 TO 248+50, SOLID LT & RT

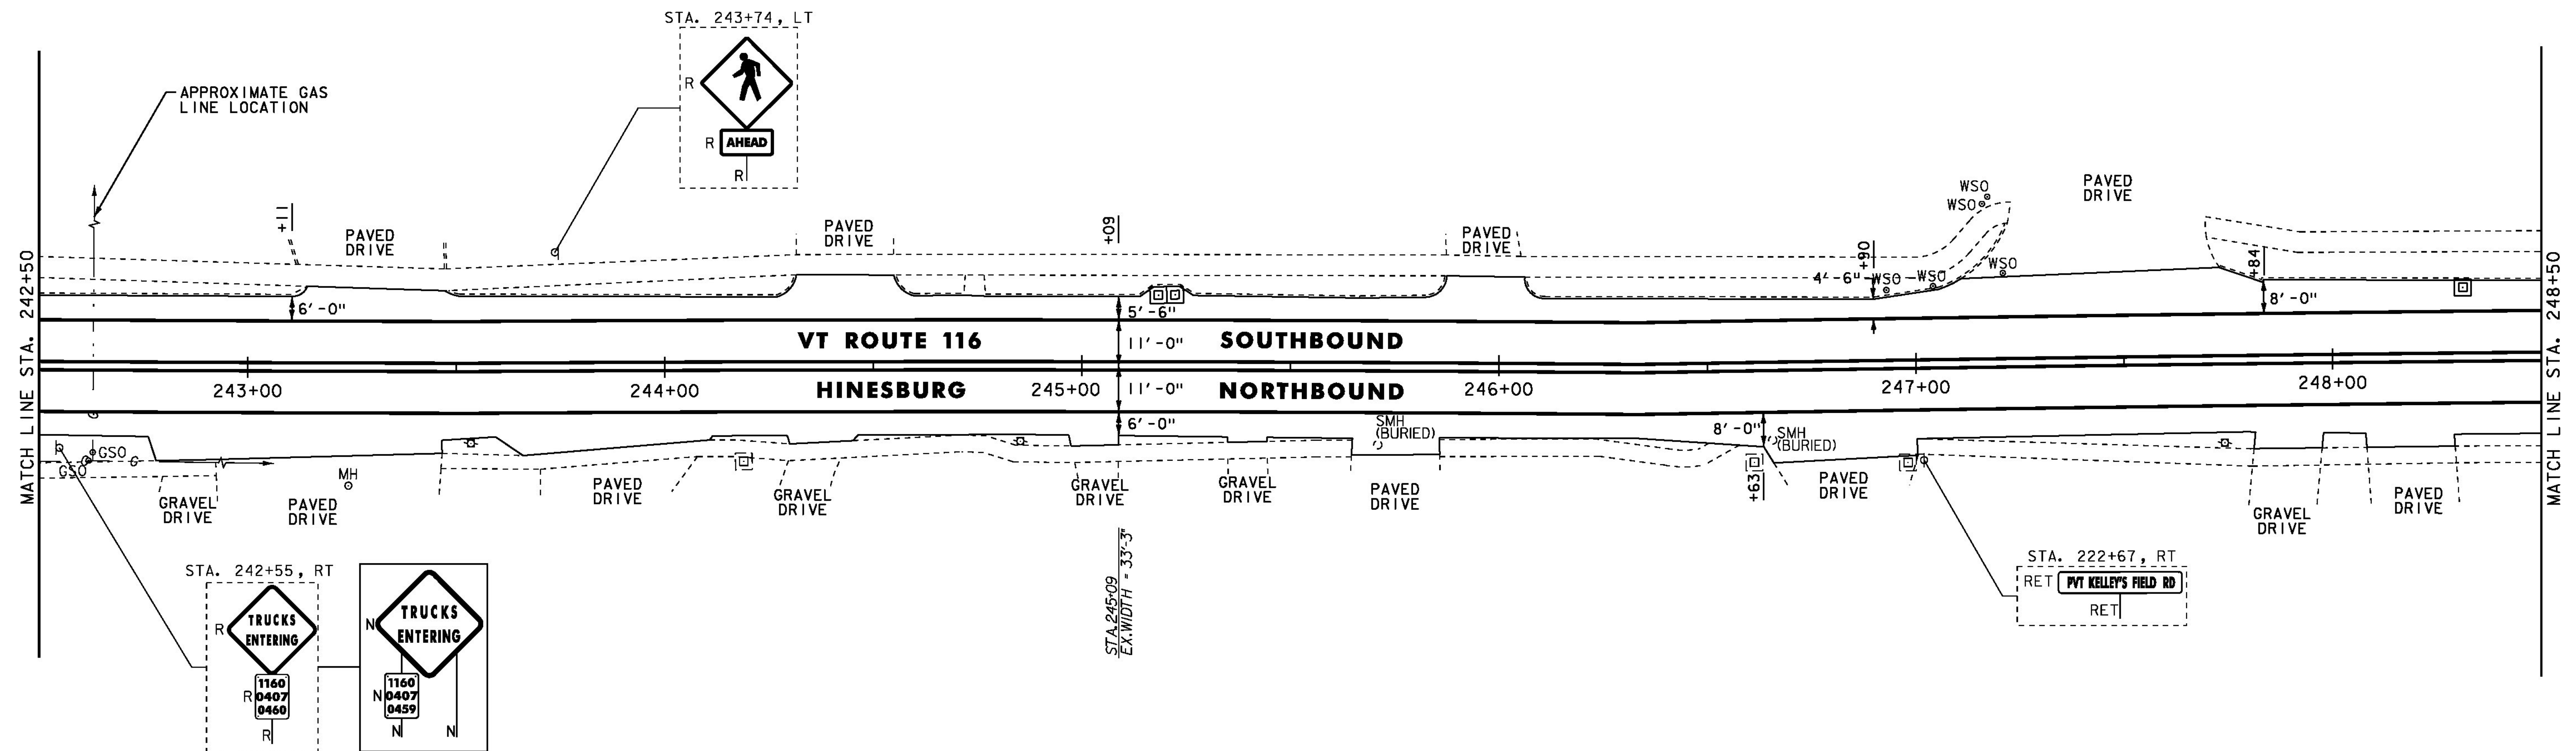

- NOTES:  
 1. FOR LEGENDS, SEE SHEET 21.  
 2. ALL EXISTING SIGNS NOT SHOWN SHALL BE RETAINED.  
 3. SEE QUANTITY SHEETS FOR DURABLE PAVEMENT MARKING OPTIONS.

NOT TO SCALE



**PROJECT  
 LAYOUT  
 SHEET #49**

PROJECT NAME: STARKSBORO-HINESBURG	PLOT DATE: 28-NOV-2012
PROJECT NUMBER: STP 2930(I)	DRAWN BY: STANTEC
FILE NAME: p10b266.dgn	CHECKED BY: MCF
DESIGNED BY: STANTEC	SHEET 69 OF 119
IPARM FILE: p10b266i49.i	