

REHAB. DIS. CBs OR MHS. CLASS I
(NO FEDERAL/STATE PARTICIPATION)
STA. 250+03, RT (SMH BURIED)

ADJUST ELEVATION OF VALVE BOX
(NO FEDERAL/STATE PARTICIPATION)
STA. 250+50, RT
STA. 250+66, RT

STEEL BEAM GUARDRAIL, GALVANIZED
STA. 250+94.7 TO 251+07.2, LT
STA. 251+25 TO 251+37.5, RT

ANCHOR FOR STEEL BEAM RAIL
STA. 250+94.7, LT
STA. 251+25, RT

REMOVAL AND DISPOSAL OF GUARDRAIL
STA. 250+95 TO 251+07.2, LT
STA. 251+25 TO 251+37.5, RT

24 INCH STOP BAR
STA. 250+58, RT (MECHANICSVILLE ROAD TH-2)

LETTER OR SYMBOL
STA. 250+58, RT "STOP" (MECHANICSVILLE ROAD TH-2)

DURABLE 4 INCH WHITE LINE
(ALL LINES WILL INCLUDE EDGE LINE BREAKS AND
RADI FOR SIDE ROADS)
STA. 248+50 TO 254+50, SOLID LT & RT
STA. 250+58, SOLID RT (EDGELINES, MECHANICSVILLE ROAD TH-2)

DURABLE 4 INCH YELLOW LINE
(ALL LINES WILL INCLUDE C BREAKS FOR SIDE ROADS)
STA. 248+50 TO 254+50, SOLID LT & RT
STA. 250+58, DOUBLE SOLID RT (MECHANICSVILLE ROAD TH-2)


TEMPORARY 4 INCH WHITE LINE, PAINT
(ALL LINES WILL INCLUDE EDGE LINE BREAKS AND
RADI FOR SIDE ROADS)
STA. 248+50 TO 254+50, SOLID LT & RT
STA. 250+58, SOLID RT (EDGELINES, MECHANICSVILLE ROAD TH-2)

TEMPORARY 4 INCH YELLOW LINE, PAINT
(ALL LINES WILL INCLUDE C BREAKS FOR SIDE ROADS)
STA. 248+50 TO 254+50, SOLID LT & RT
STA. 250+58, DOUBLE SOLID RT (MECHANICSVILLE ROAD TH-2)

TEMPORARY 24 INCH STOP BAR, PAINT
STA. 250+58, RT (MECHANICSVILLE ROAD TH-2)

TEMPORARY LETTER OR SYMBOL, PAINT
STA. 250+58, RT "STOP" (MECHANICSVILLE ROAD TH-2)

REMOVING SIGNS
AS SHOWN - 17

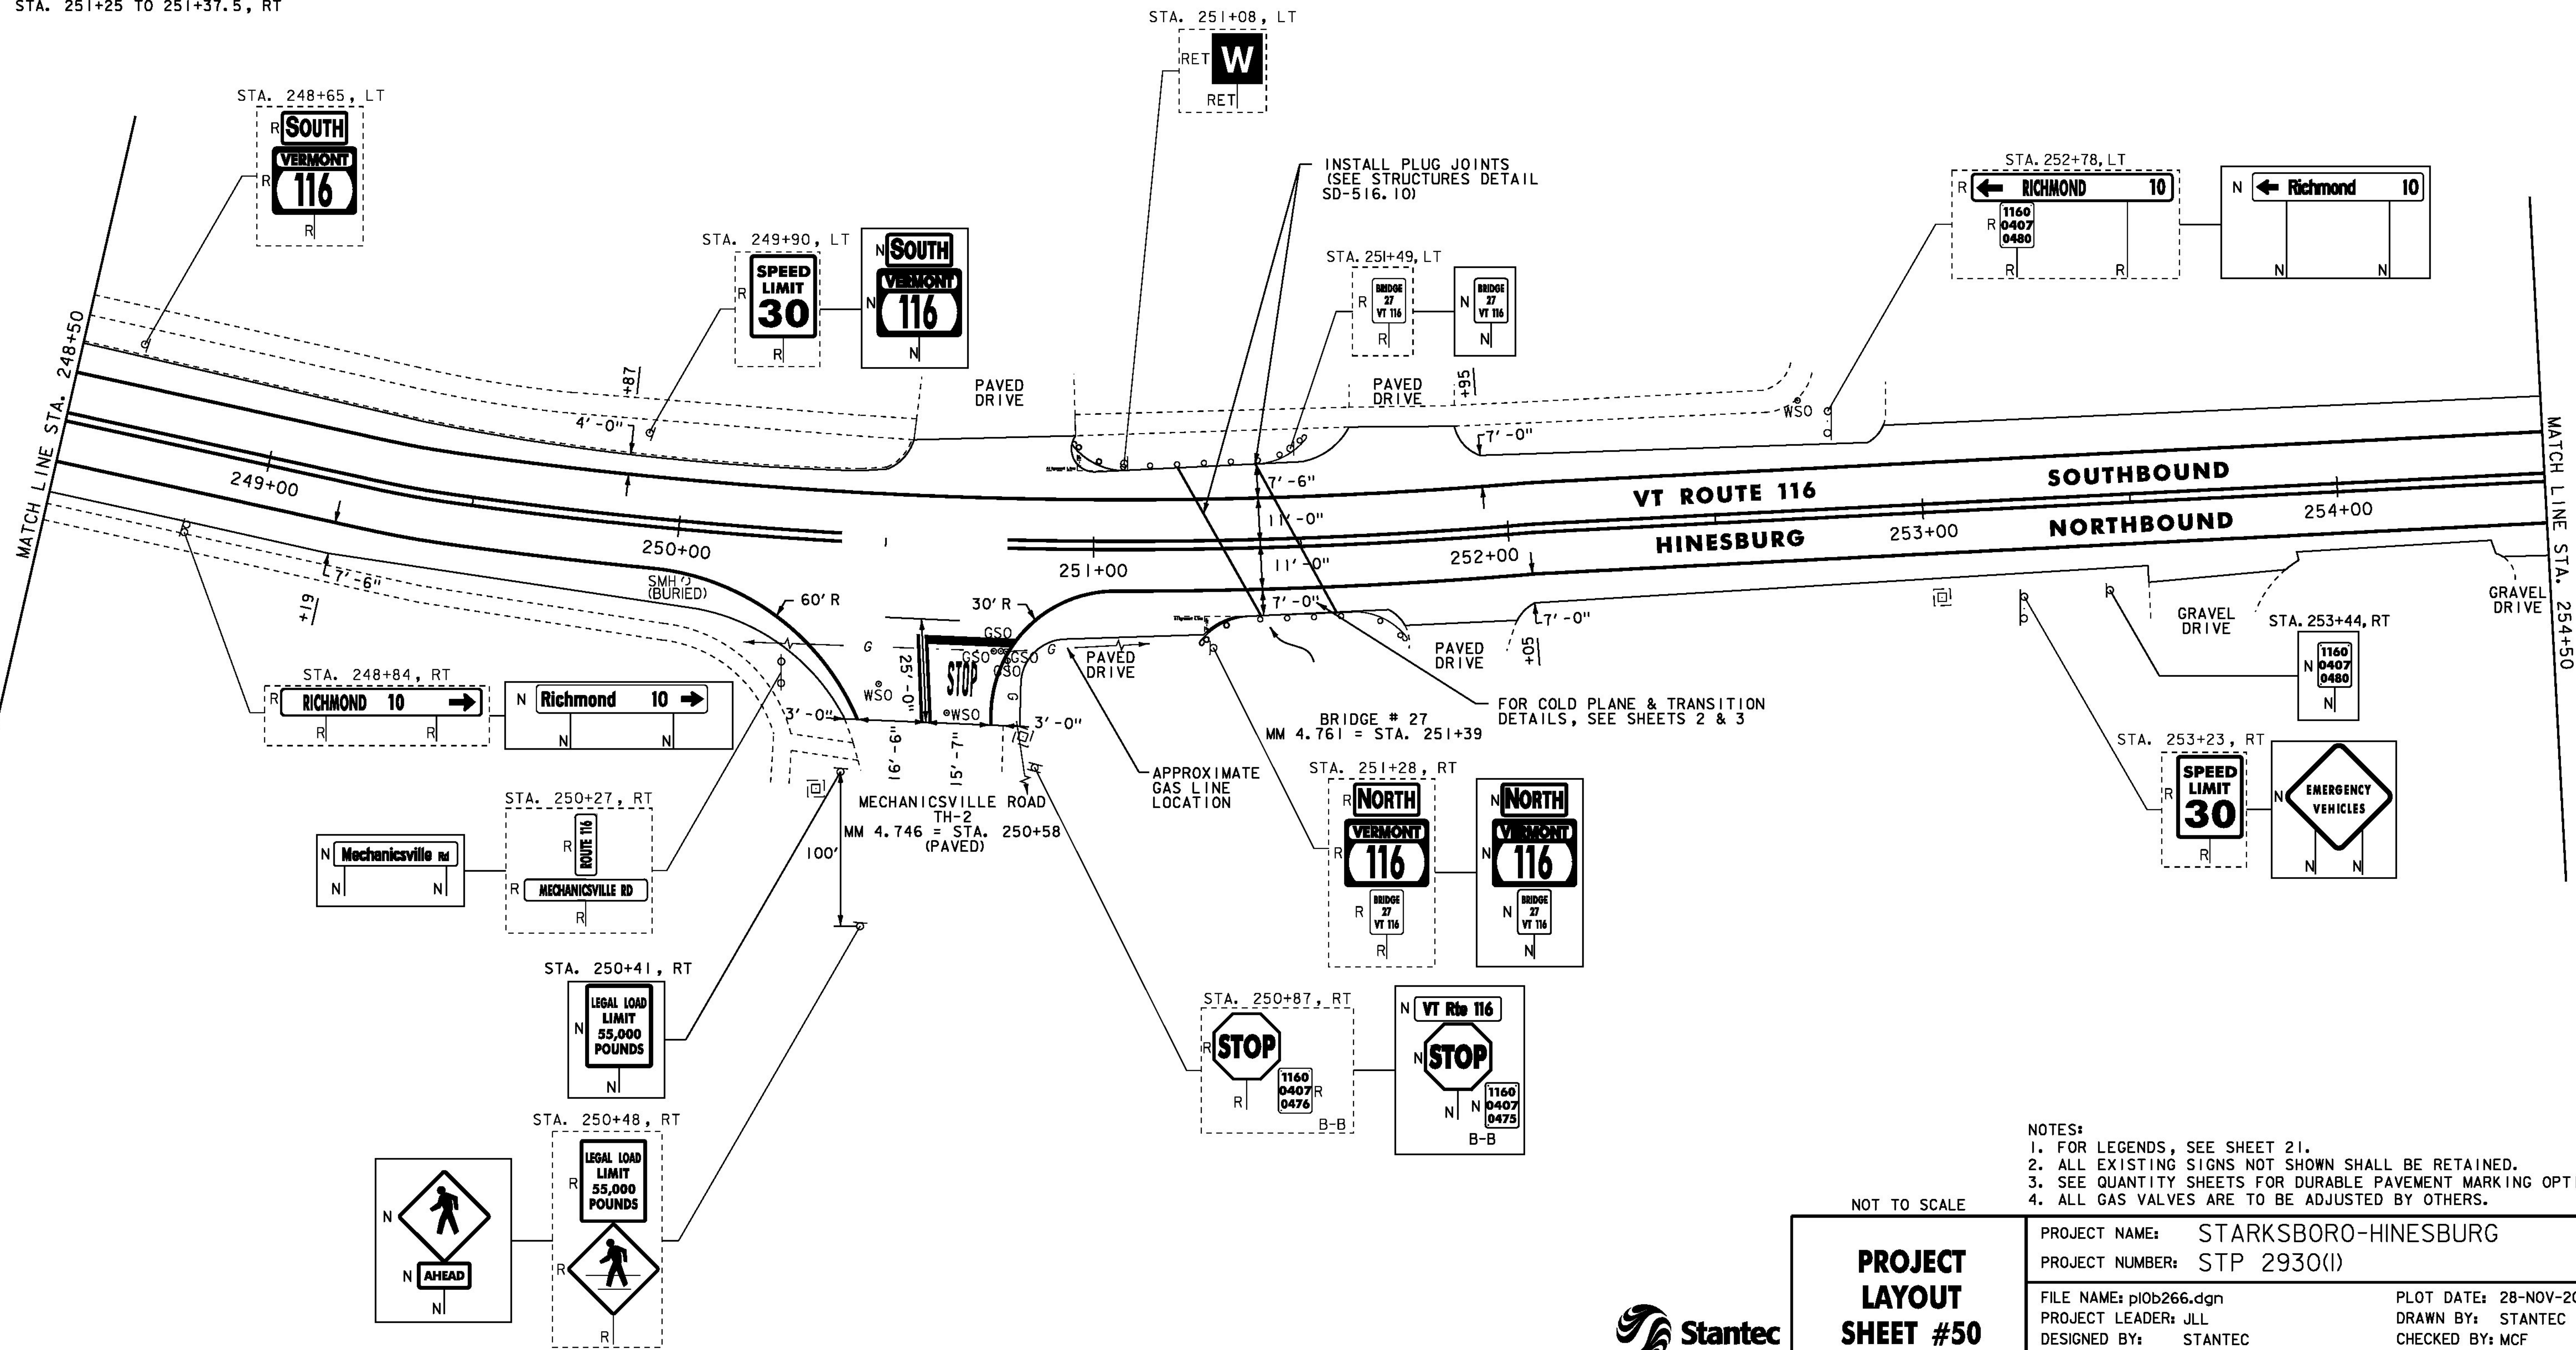

- NOTES:
1. FOR LEGENDS, SEE SHEET 21.
 2. ALL EXISTING SIGNS NOT SHOWN SHALL BE RETAINED.
 3. SEE QUANTITY SHEETS FOR DURABLE PAVEMENT MARKING OPTIONS.
 4. ALL GAS VALVES ARE TO BE ADJUSTED BY OTHERS.

<p>NOT TO SCALE</p> <p>PROJECT LAYOUT SHEET #50</p>	PROJECT NAME: STARKSBORO-HINESBURG
	PROJECT NUMBER: STP 2930(1)
	FILE NAME: p10b266.dgn
DESIGNED BY: STANTEC	PLOT DATE: 28-NOV-2012
CHECKED BY: MCF	DRAWN BY: STANTEC
IPARM FILE: p10b266150.i	SHEET 70 OF 119

