

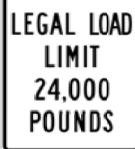




DIRECTION	MILEPOINT	LOCATION CODE (SHEET 2)	SIGN CODE	WIDTH (IN)	HEIGHT (IN)	SHEETING REMARKS	SIGN LEGEND	NEW SIGNS		EXISTING SIGNS				EXIST POST		NUMBER OF NEW POSTS	SQUARE STEEL (IN)			TUBULAR STEEL Ø (IN)				SIGN FRAME REQUIRED	REMARKS	SIGN DETAIL LOCATION				
								"A"	"B"	RETAIN	SALVAGE FROM	SALVAGE TO	REMOVE	RETAIN	REMOVE		1.75	2.00	2.50	FOUNDATION	3.0	3.50	4.00			5.00	SHSM	PROJECT SHEET #	STANDARD SHEET #	
																	(LB / FT)				(LB / FT)									
WOODFORD EB							FY-FLUORESCENT YELLOW FYG-FLUORESCENT YELLOW GREEN															"SHSM"-STANDARD HIGHWAY SIGNS AND MARKINGS								
EB	8.375	A	VD-537	30	18		RECREATION PARKING (LEFT)																							
		B	VD-537	30	18		RECREATION PARKING (RIGHT)																							
							SNOWMOBILE PARKING →																							
EB	8.400	A	R3-9DP	30	12			2.50																		INSTALL AT END OF GUARDRAIL AND WEST OF MAILBOXES (60 FEET WEST OF EXISTING).	X			
		A	R8-3A	24	24			4.00																			X			
EB	8.412	A	R8-3A	24	24		END																							
		A	M4-6P	24	12		NO PARKING SYMBOL																							
EB	8.436	A	VW-205	30	30		WATCH FOR TURNING VEHICLES																							
EB	8.477	A	VD-062BRN	72	16		BUSINESS SIGN				1																			
EB	9.118	C	VR-017	24	30		POST PRESENT BUT NO SIGN.																							
		C	VR-017	24	30			5.00																			GEORGE D AIKEN WILDERNESS RD		7	
EB	9.122	D	R1-1	30	30																					GEORGE D AIKEN WILDERNESS RD				
		D	R1-1	30	30			6.25																				X		
EB	9.213	A	VW-000	30	30		MOOSE CROSSING				1																			
		A	W7-3aP	24	18		NEXT 2 MILES				1																			
EB	9.304	A	R2-1	24	30			5.00																			INSTALL AT BEGINNING OF EAST BOUND MARKED PASSING ZONE.	X		
SIGN SUMMARY SHEET							SHEET TOTALS	22.75	0.00	3	0	0	8	0	0	4	60	0	0.0	0.0	0.0	0.0	0.0	PROJECT NAME: WOODFORD-MARLBORO						
								SF	SF	EA	EA	EA	EA	EA	EA	EA	FT	EA	LB	LB	LB	LB	PROJECT NUMBER: STPG SIGN(35)							
																								FILE NAME: 10B336						
VERMONT AGENCY OF TRANSPORTATION							TOWN DIRECTIONAL TOTALS	310.4	0.0	28.0	0.0	0.0	61	0.0	0.0	52	780.0	0			0.0		PLOT DATE: 4/10/2012							
																							DRAWN BY: J. KELLY							
																							CHECKED BY: A. GAMBLE							
																							DESIGNED BY: J. KELLY							
																							WOODFORD EB SHEET 10							
																							SHEET 19 OF 80							