


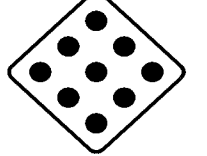




DIRECTION	MILEPOINT	LOCATION CODE (SHEET 2)	SIGN CODE	WIDTH (IN)	HEIGHT (IN)	SHEETING REMARKS	SIGN LEGEND	NEW SIGNS		EXISTING SIGNS				EXIST POST		NUMBER OF NEW POSTS	SQUARE STEEL (IN)			TUBULAR STEEL Ø (IN)				SIGN FRAME REQUIRED	REMARKS	SIGN DETAIL LOCATION			
								"A"	"B"	RETAIN	SALVAGE FROM	SALVAGE TO	REMOVE	RETAIN	REMOVE		1.75	2.00	2.50	FOUNDATION	3.0	3.50	4.00			5.00	SHSM	PROJECT SHEET #	STANDARD SHEET #
																	(LB / FT)				(LB / FT)								
WOODFORD WB							FY-FLUORESCENT YELLOW FYG-FLUORESCENT YELLOW GREEN															"SHSM"-STANDARD HIGHWAY SIGNS AND MARKINGS							
		F	VW-133R	30	30			6.25							1	X										8			
SKIP TO TRUCK RAMP DUE TO RECENT SIGN REPLACEMENTS																													
WB	3.300	F	R3-9cP	30	12			2.50							1	X								INSTALL 100 FEET EAST OF EXISTING BEGIN NO PARKING SIGN ASSEMBLY.	X				
		F	R8-3	24	24			4.00																	X				
WB	3.280	F	VR-644P	24	12		BEGIN																						
		F	R8-3A	24	24		NO PARKING																						
WB	3.254	F	OM1-1	18	18																								
		F	OM1-1	18	18			2.25							1	X									X				
WB	3.251	F	W7-4B	78	60		RUNAWAY TRUCK RAMP(UP 45 RIGHT ARROW)			1																			
WB	3.239	F	M4-6P	24	12																								
		F	R8-3A	24	24																								
		F	R3-9dP	30	12			2.50							1	X									X				
		F	R8-3	24	24			4.00																	X				
WB	3.162	F	W1-1R	48	48		RIGHT TURN			1																			
		F	VW-527	30	24		TRUCKS 25 MPH			1																			
SIGN SUMMARY SHEET							SHEET TOTALS	21.50	0.00	3	0	0	5	0	0	4	60	0	0.0	0.0	0.0	0.0	0.0	PROJECT NAME: WOODFORD-MARLBORO					
VERMONT AGENCY OF TRANSPORTATION							TOWN DIRECTIONAL TOTALS	260.8	0.0	9.0	4.0	4.0	60	0.0	0.0	48	720.0	0		0.0				PROJECT NUMBER: STPG SIGN(35)					
																							FILE NAME: 10B336						
																								PLOT DATE: 4/10/2012					
																								DRAWN BY: J. KELLY					
																								CHECKED BY: A. GAMBLE					
																								SHEET 24 OF 80					
																								DESIGNED BY: J. KELLY					
																								WOODFORD WB SHEET 4					