

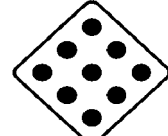


DIRECTION	MILEPOINT	LOCATION CODE (SHEET 2)	SIGN CODE	WIDTH (IN)	HEIGHT (IN)	SHEETING REMARKS	SIGN LEGEND	NEW SIGNS		EXISTING SIGNS				EXIST POST		NUMBER OF NEW POSTS	SQUARE STEEL (IN)			TUBULAR STEEL Ø (IN)				SIGN FRAME REQUIRED	REMARKS	SIGN DETAIL LOCATION			
								"A"	"B"	RETAIN	SALVAGE FROM	SALVAGE TO	REMOVE	RETAIN	REMOVE		1.75	2.00	2.50	FOUNDATION	3.0	3.50	4.00			5.00	SHSM	PROJECT SHEET #	STANDARD SHEET #
																	(LB / FT)				(LB / FT)								
SEARSBURG EB							FY-FLUORESCENT YELLOW FYG-FLUORESCENT YELLOW GREEN																"SHSM"-STANDARD HIGHWAY SIGNS AND MARKINGS						
EB	2.442	A	W1-1R	36	36		RIGHT CURVE																						
		A	W13-1	24	24		40 MPH ADVISORY (MISSING)																			NOTHING THERE			
EB	2.468	A	W7-4	96	48		RUNAWAY TRUCK RAMP 1/2 MILE			1																			
EB	2.542	A	W1-2R	36	36	FY	 	9.00																INSTALL 10 FEET WEST OF UTILITY POLE #604/11 1/2.					
		A	W13-1	24	24	FY		4.00																INSTALL ON LEFT POST			X		
EB	2.986	A	VR-644P	30	12		BEGIN			1																			
		A	R8-3	24	24		NO PARKING			1																X			
EB	3.025	A	OM1-1	18	18		OBJECT MARKER (MISSING)																			NOTHING THERE			
		A	OM1-1	18	18			2.25																INSTALL AT POINT OF GORE FOR TRUCK RAMP.			X		
EB	3.036	A	W7-4B	60	60		RUNAWAY TRUCK RAMP			1																			
EB	3.067	C	R5-1	30	30		DO NOT ENTER			1																			
		C	R8-3A	24	24		NO PARKING			1																			
EB	3.106	A	M4-6P	24	12		END			1																			
		A	R8-3	24	24		NO PARKING			1																			
EB	3.170	A	W2-1M	36	36		MODIFIED CROSSROAD																						
SIGN SUMMARY SHEET							SHEET TOTALS	15.25	0.00	8	0	0	2 4	0	0	3	45	0	0.0	0.0	0.0	0.0	PROJECT NAME: WOODFORD-MARLBORO PROJECT NUMBER: STPG SIGN(35)						
VERMONT AGENCY OF TRANSPORTATION							TOWN DIRECTIONAL TOTALS	130.8	0.0	29.0	18.0	18.0	41	0.0	0.0	28	420.0	0		0.0			FILE NAME: 10B336 PLOT DATE: 4/10/2012 PROJECT MANAGER: A. GAMBLE DRAWN BY: J. KELLY DESIGNED BY: J. KELLY CHECKED BY: A. GAMBLE SEARSBURG EB SHEET 5 SHEET 34 OF 80						