

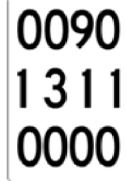







DIRECTION	MILEPOINT	LOCATION CODE (SHEET 2)	SIGN CODE	WIDTH (IN)	HEIGHT (IN)	SHEETING REMARKS	SIGN LEGEND	NEW SIGNS		EXISTING SIGNS				EXIST POST		NUMBER OF NEW POSTS	SQUARE STEEL (IN)			TUBULAR STEEL Ø (IN)				SIGN FRAME REQUIRED	REMARKS	SIGN DETAIL LOCATION			
								"A"	"B"	RETAIN	SALVAGE FROM	SALVAGE TO	REMOVE	RETAIN	REMOVE		1.75	2.00	2.50	FOUNDATION	3.0	3.50	4.00			5.00	SHSM	PROJECT SHEET #	STANDARD SHEET #
																	(LB / FT)				(LB / FT)								
MARLBORO EB							FY-FLUORESCENT YELLOW FYG-FLUORESCENT YELLOW GREEN															"SHSM"-STANDARD HIGHWAY SIGNS AND MARKINGS							
EB	0.000	C	VD-024	60	7.5		 					1		X															
		C	VD-024	72	10			5.00									X									4			
		C	VD-700	6	10			0.42																INSTALL ON LEFT POST BELOW MARLBORO		R MM	E-138		
		C	VD-700	6	10		 	0.42																INSTALL ON RIGHT POST BELOW WILMINGTON		R MM	E-138		
EB	0.109	A	M3-2	24	12							1	X													RETAIN POST			
		A	M1-5	24	24							1																	
		A	M3-2	24	12			2.00																			E-136B		
		A	M1-5	24	24			4.00																			E-136B		
EB	0.147	A	R2-1	24	30							1	X													RETAIN POST			
		A	R2-1	24	30			5.00																	X				
EB	0.185	A	VD-062BRN	72	16		BUSINESS SIGN			1				X															
EB	0.247	A	VR-020	24	30		NO PARKING ON TRAVEL LANE					1		X															
EB	0.284	A	VW-205	36	36							1	X																
		A	VW-205	36	36			9.00																			RETAIN POST		
EB	0.330	A	W11-2	48	48		PEDESTRIAN					1		X															
SIGN SUMMARY SHEET							SHEET TOTALS	25.84	0.00	1	0	0	9 7	0	0	2	30	0	0.0	0.0	0.0	0.0	0.0	PROJECT NAME: WOODFORD-MARLBORO					
								SF	SF	EA	EA	EA	EA	EA	EA	EA	FT	EA	LB	LB	LB	LB	PROJECT NUMBER: STPG SIGN(35)						
VERMONT AGENCY OF TRANSPORTATION							TOWN DIRECTIONAL TOTALS	634.4	0.0	28.0	1.0	1.0	127	0.0	0.0	88	1320.0	0		0.0				FILE NAME: 10B336 PLOT DATE: 4/10/2012					
																						PROJECT MANAGER: A. GAMBLE DRAWN BY: J. KELLY							
																						DESIGNED BY: J. KELLY CHECKED BY: A. GAMBLE							
																						MARLBORO EB SHEET 1 SHEET 46 OF 80							