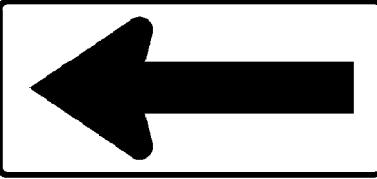

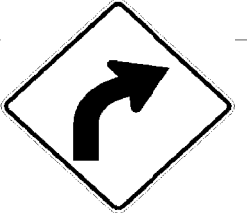
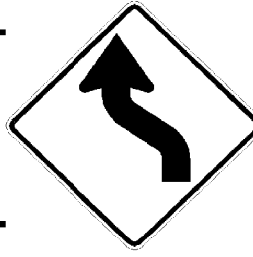




DIRECTION	MILEPOINT	LOCATION CODE (SHEET 2)	SIGN CODE	WIDTH (IN)	HEIGHT (IN)	SHEETING REMARKS	SIGN LEGEND	NEW SIGNS		EXISTING SIGNS				EXIST POST		NUMBER OF NEW POSTS	SQUARE STEEL (IN)			TUBULAR STEEL Ø (IN)				SIGN FRAME REQUIRED	REMARKS	SIGN DETAIL LOCATION			
								"A"	"B"	RETAIN	SALVAGE FROM	SALVAGE TO	REMOVE	RETAIN	REMOVE		1.75	2.00	2.50	FOUNDATION	3.0	3.50	4.00			5.00	SHSM	PROJECT SHEET #	STANDARD SHEET #
																	(LB / FT)				(LB / FT)								
MARLBORO EB							FY-FLUORESCENT YELLOW FYG-FLUORESCENT YELLOW GREEN																"SHSM"-STANDARD HIGHWAY SIGNS AND MARKINGS						
EB	0.585	A	W1-6L	48	24							1	X													RETAIN POST			
		A	W1-6L	48	24	FY		8.00																X					
EB	0.612	A	W1-6L	48	24							1	X													RETAIN POST			
		A	W1-6L	48	24	FY		8.00																X					
EB	0.708	A	W1-2R	30	30							1	X													RETAIN POST			
		A	W1-2R	30	30			6.25																X					
EB	0.924	A	W1-4L	30	30							1	X																
		A	W1-4L	30	30	LEFT REVERSE CURVE		6.25							1	X										INSTALL 200 FEET EAST OF EXISTING REVERSE CURVE SIGN.	X	TRIM BRUSH	
EB	1.139	A	M3-2	24	12							1	X													RETAIN POST			
		A	M1-5	24	24								1																
		A	M3-2	24	12			2.00																					E-136B
		A	M1-5	24	24			4.00																					E-136B
EB	1.172	A	R2-1	24	30							1	X													RETAIN POST			
		A	R2-1	24	30			5.00																X					
EB	1.238	A										1	X												REMOVE EMPTY POSTS.				
SIGN SUMMARY SHEET							SHEET TOTALS	39.50	0.00	0	0	0	8	0	0	1	15	0	0.0	0.0	0.0	0.0		PROJECT NAME: WOODFORD-MARLBORO					
								SF	SF	EA	EA	EA	EA	EA	EA	EA	FT	EA	LB	LB	LB	LB		PROJECT NUMBER: STPG SIGN(35)					
							TOWN DIRECTIONAL TOTALS	634.4	0.0	28.0	1.0	1.0	127	0.0	0.0	88	1320.0	0		0.0				FILE NAME: 10B336					
																							PLOT DATE: 4/10/2012						
																							PROJECT MANAGER: A. GAMBLE						
																							DESIGNED BY: J. KELLY						
																							MARLBORO EB SHEET 3						
																							CHECKED BY: A. GAMBLE						
																							SHEET 48 OF 80						