



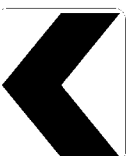





DIRECTION	MILEPOINT	LOCATION CODE (SHEET 2)	SIGN CODE	WIDTH (IN)	HEIGHT (IN)	SHEETING REMARKS	SIGN LEGEND	NEW SIGNS		EXISTING SIGNS				EXIST POST		NUMBER OF NEW POSTS	SQUARE STEEL (IN)			TUBULAR STEEL Ø (IN)				SIGN FRAME REQUIRED	REMARKS	SIGN DETAIL LOCATION			
								"A"	"B"	RETAIN	SALVAGE FROM	SALVAGE TO	REMOVE	RETAIN	REMOVE		1.75	2.00	2.50	FOUNDATION	3.0	3.50	4.00			5.00	SHSM	PROJECT SHEET #	STANDARD SHEET #
																	(LB / FT)				(LB / FT)								
MARLBORO EB							FY-FLUORESCENT YELLOW FYG-FLUORESCENT YELLOW GREEN																"SHSM"-STANDARD HIGHWAY SIGNS AND MARKINGS						
			A	W1-8L	18	24		3.00							1		X									X			
EB	2.513		B	W1-8R	18	24																							
			B	W1-8R	18	24		3.00							1		X										X		
EB	2.546		A	W1-8L	18	24																							
			A	W1-8L	18	24		3.00							1		X										X		
EB	2.546		B	W1-8R	18	24																							
			B	W1-8R	18	24		3.00							1		X										X		
EB	2.579		A	W1-8L	18	24																							
			A	W1-8L	18	24		3.00							1		X										X		
EB	2.579		B	W1-8R	18	24																							
			B	W1-8R	18	24		3.00							1		X										X		
EB	2.612		A	W1-8L	18	24																							
			A	W1-8L	18	24		3.00							1		X										X		
EB	2.612		B	W1-8R	18	24																							
			B	W1-8R	18	24		3.00							1		X										X		
SIGN SUMMARY SHEET							SHEET TOTALS		24.00	0.00	0	0	0	7	0	0	8	120	0	0.0	0.0	0.0	0.0	PROJECT NAME: WOODFORD-MARLBORO					
VERMONT AGENCY OF TRANSPORTATION							TOWN DIRECTIONAL TOTALS		634.4	0.0	28.0	1.0	1.0	127	0.0	0.0	88	1320.0	0		0.0			PROJECT NUMBER: STPG SIGN(35)					
																								FILE NAME: 10B336					
																								PLOT DATE: 4/10/2012					
																								DRAWN BY: J. KELLY					
																								CHECKED BY: A. GAMBLE					
																								SHEET 51 OF 80					
																								MARLBORO EB SHEET 6					