


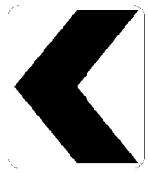




DIRECTION	MILEPOINT	LOCATION CODE (SHEET 2)	SIGN CODE	WIDTH (IN)	HEIGHT (IN)	SHEETING REMARKS	SIGN LEGEND	NEW SIGNS		EXISTING SIGNS				EXIST POST		NUMBER OF NEW POSTS	SQUARE STEEL (IN)			TUBULAR STEEL Ø (IN)				SIGN FRAME REQUIRED	REMARKS	SIGN DETAIL LOCATION			
								"A"	"B"	RETAIN	SALVAGE FROM	SALVAGE TO	REMOVE	RETAIN	REMOVE		1.75	2.00	2.50	FOUNDATION	3.0	3.50	4.00			5.00	SHSM	PROJECT SHEET #	STANDARD SHEET #
																	(LB / FT)				(LB / FT)								
<b>MARLBORO EB</b>							FY-FLUORESCENT YELLOW FYG-FLUORESCENT YELLOW GREEN															"SHSM"-STANDARD HIGHWAY SIGNS AND MARKINGS							
EB	2.618	C	VR-017	24	30					1													ADAMS CROSSROAD (TH-34)		RETAIN ROAD CLOSED RETAIN POST				
		C	VR-017	24	30			5.00																	7				
EB	2.628	D	R1-1	30	30					1													ADAMS CROSSROAD (TH-34)		TRIM BRUSH RETAIN MM RETAIN POST				
		D	R1-1	30	30			6.25																X					
EB	2.653	A	W1-8L	18	24						1																		
		A	W1-8L	18	24			3.00																	X				
EB	2.653	B	W1-8R	18	24						1																		
		B	W1-8R	18	24			3.00																	X				
EB	2.665	A	M3-2	24	12		EAST				1																		
		A	M1-5	24	24		VERMONT ROUTE 9				1																		
EB	2.703	A	R2-1	24	30		SPEED LIMIT 50				1																		
EB	2.756	A	S3-1	36	36	FYG		9.00															INSTALL 125 FEET WEST OF EXISTING HIDDEN DRIVES RIGHT AND SBSA ASSEMBLY.	X					
EB	2.780	A	VW-133R	30	30		HIDDEN DRIVES RIGHT			1	1																		
		A	S3-1	30	30		SCHOOL BUS STOP AHEAD				1																		
EB	2.794	A	VW-133R	30	30		HIDDEN DRIVES RIGHT				1												INSTALL 75+/- FEET EAST OF EXISTING HIDDEN DRIVES RIGHT LOCATION.						
<b>SIGN SUMMARY SHEET</b>							<b>SHEET TOTALS</b>	26.25	0.00	0	1	1	9	0	0	5	75	0	0.0	0.0	0.0	0.0	0.0	PROJECT NAME: <b>WOODFORD-MARLBORO</b>					
								SF	SF	EA	EA	EA	EA	EA	EA	EA	FT	EA	LB	LB	LB	LB	PROJECT NUMBER: <b>STPG SIGN(35)</b>						
VERMONT AGENCY OF TRANSPORTATION							<b>TOWN DIRECTIONAL TOTALS</b>	634.4	0.0	28.0	1.0	1.0	127	0.0	0.0	88	1320.0	0		0.0				FILE NAME: <b>10B336</b>					
																							PLOT DATE: <b>4/10/2012</b>						
																							PROJECT MANAGER: <b>A. GAMBLE</b>						
																							DRAWN BY: <b>J. KELLY</b>						
																							DESIGNED BY: <b>J. KELLY</b>						
																							CHECKED BY: <b>A. GAMBLE</b>						
																							MARLBORO EB SHEET 7						
																							SHEET <b>52</b> OF <b>80</b>						