




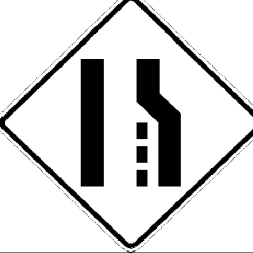

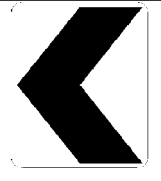


DIRECTION	MILEPOINT	LOCATION CODE (SHEET 2)	SIGN CODE	WIDTH (IN)	HEIGHT (IN)	SHEETING REMARKS	SIGN LEGEND	NEW SIGNS		EXISTING SIGNS				EXIST POST		NUMBER OF NEW POSTS	SQUARE STEEL (IN)			TUBULAR STEEL Ø (IN)				SIGN FRAME REQUIRED	REMARKS	SIGN DETAIL LOCATION			
								"A"	"B"	RETAIN	SALVAGE FROM	SALVAGE TO	REMOVE	RETAIN	REMOVE		1.75	2.00	2.50	FOUNDATION	3.0	3.50	4.00			5.00	SHSM	PROJECT SHEET #	STANDARD SHEET #
																	(LB / FT)				(LB / FT)								
<b>MARLBORO EB</b>							FY-FLUORESCENT YELLOW FYG-FLUORESCENT YELLOW GREEN																"SHSM"-STANDARD HIGHWAY SIGNS AND MARKINGS						
		A	M3-2	24	12			2.00																			E-136B		
		A	M1-5	24	24			4.00																			E-136B		
EB	3.789	A	M3-2	24	12		EAST																						
		A	M1-5	24	24		VERMONT ROUTE 9																						
		A	R2-1	24	30			5.00																			X		
EB	3.821	A	R2-1	24	30		SPEED LIMIT 50																						
EB	3.854	A	R4-3	24	30																								
		A	R4-3	24	30																						X		
EB	3.948	A	VW-133L	30	30		HIDDEN DRIVES LEFT																						
EB	4.039	A	R4-3	24	30		SLOWER TRAFFIC KEEP RIGHT																						
EB	4.086	A	W9-1R	36	36			9.00																					
EB	4.143	A	W4-2R	36	36																								
		A	W4-2R	36	36			9.00																			X		
EB	4.219	A	W1-2L	30	30	FY		6.25																					
EB	4.288	A	W1-8L	24	30	FY		5.00																					
<b>SIGN SUMMARY SHEET</b>							<b>SHEET TOTALS</b>	40.25	0.00	0	0	0	7	0	0	6	90	0	0.0	0.0	0.0	0.0	0.0	PROJECT NAME: <b>WOODFORD-MARLBORO</b>					
								SF	SF	EA	EA	EA	EA	EA	EA	EA	FT	EA	LB	LB	LB	LB	PROJECT NUMBER: <b>STPG SIGN(35)</b>						
							<b>TOWN DIRECTIONAL TOTALS</b>	634.4	0.0	28.0	1.0	1.0	127	0.0	0.0	88	1320.0	0			0.0			FILE NAME: <b>10B336</b> PLOT DATE: <b>4/10/2012</b>					
																							PROJECT MANAGER: <b>A. GAMBLE</b> DRAWN BY: <b>J. KELLY</b>						
																							DESIGNED BY: <b>J. KELLY</b> CHECKED BY: <b>A. GAMBLE</b>						
																							MARLBORO EB SHEET 9 SHEET <b>54</b> OF <b>80</b>						