
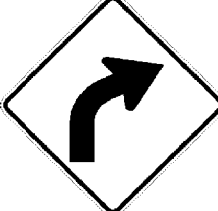





DIRECTION	MILEPOINT	LOCATION CODE (SHEET 2)	SIGN CODE	WIDTH (IN)	HEIGHT (IN)	SHEETING REMARKS	SIGN LEGEND	NEW SIGNS		EXISTING SIGNS				EXIST POST		NUMBER OF NEW POSTS	SQUARE STEEL (IN)			TUBULAR STEEL Ø (IN)				SIGN FRAME REQUIRED	REMARKS	SIGN DETAIL LOCATION				
								"A"	"B"	RETAIN	SALVAGE FROM	SALVAGE TO	REMOVE	RETAIN	REMOVE		1.75	2.00	2.50	FOUNDATION	3.0	3.50	4.00			5.00	SHSM	PROJECT SHEET #	STANDARD SHEET #	
																	(LB / FT)				(LB / FT)									
MARLBORO EB							FY-FLUORESCENT YELLOW FYG-FLUORESCENT YELLOW GREEN																"SHSM"-STANDARD HIGHWAY SIGNS AND MARKINGS							
		A	M1-5	24	24			4.00																			E-136B			
		A	VM-120	18	24		MOLLY STARK BYWAY			1																				
EB	4.856	A	R2-1	24	30		SPEED LIMIT 50						1		X															
EB	4.903	A	W1-2R	30	30	FY		6.25																			INSTALL 250 FEET EAST OF EXISTING SPEED LIMIT 50 ASSEMBLY.	X		
EB	5.065	A	VW-133R	30	30		HIDDEN DRIVES RIGHT			1					X															
EB	5.090	A	S3-1	30	30								1		X															
		A	S3-1	36	36	FYG		9.00																				X		
EB	5.241	A	W1-10L	30	30		LEFT CURVE WITH SIDE ROAD RIGHT			+					X	X														
		A	W13-1	18	18		35 MPH ADVISORY																							
		A	W1-10L	36	36	FY		9.00																				X		
		A	W16-8P	24	8	FY		1.33																					8	
EB	5.255	A	VD-062B	72	16		BUSINESS SIGN			1					X															
EB	5.293	A	W1-6L	48	24		LARGE ARROW			1					X															
EB	5.293	B	W1-8R	24	30		CHEVRON			1					X															
EB	5.307	A	VW-205	30	30		WATCH FOR TURNING VEHICLES						1		X															
SIGN SUMMARY SHEET							SHEET TOTALS	29.58	0.00	6	0	0	5 4	0	0	3	45	0	0.0	0.0	0.0	0.0	0.0	PROJECT NAME: WOODFORD-MARLBORO PROJECT NUMBER: STPG SIGN(35)						
VERMONT AGENCY OF TRANSPORTATION							TOWN DIRECTIONAL TOTALS	634.4	0.0	28.0	1.0	1.0	127	0.0	0.0	88	1320.0	0		0.0				FILE NAME: 10B336 PLOT DATE: 4/10/2012 PROJECT MANAGER: A. GAMBLE DRAWN BY: J. KELLY DESIGNED BY: J. KELLY CHECKED BY: A. GAMBLE MARLBORO EB SHEET 11 SHEET 56 OF 80						