





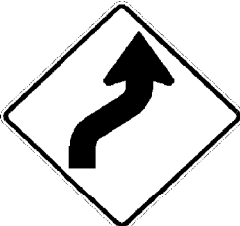


DIRECTION	MILEPOINT	LOCATION CODE (SHEET 2)	SIGN CODE	WIDTH (IN)	HEIGHT (IN)	SHEETING REMARKS	SIGN LEGEND	NEW SIGNS		EXISTING SIGNS				EXIST POST		NUMBER OF NEW POSTS	SQUARE STEEL (IN)			TUBULAR STEEL Ø (IN)				SIGN FRAME REQUIRED	REMARKS	SIGN DETAIL LOCATION			
								"A"	"B"	RETAIN	SALVAGE FROM	SALVAGE TO	REMOVE	RETAIN	REMOVE		1.75	2.00	2.50	FOUNDATION	3.0	3.50	4.00			5.00	SHSM	PROJECT SHEET #	STANDARD SHEET #
																	(LB / FT)				(LB / FT)								
<b>MARLBORO EB</b>							FY-FLUORESCENT YELLOW FYG-FLUORESCENT YELLOW GREEN															"SHSM"-STANDARD HIGHWAY SIGNS AND MARKINGS							
		A	S3-1	36	36	FYG		9.00							2	X								X					
EB	7.241	A	VD-062B	72	16		BUSINESS SIGN			1				X															
EB	7.309	C	VR-017	24	30							1	X							RETAIN POST					RETAIN POST				
		C	VR-017	24	30			5.00																	7				
EB	7.319	D	R1-1	30	30							1	X																
		D	R1-1	30	30			6.25							1	X								X					
EB	7.368	A	M3-2	24	12							1	X							RETAIN POST				RETAIN POST					
		A	M1-5	24	24							1																	
		A	M3-2	24	12			2.00																	E-136B				
		A	M1-5	24	24			4.00																	E-136B				
EB	7.406	A	R2-1	24	30							1	X							RETAIN POST				RETAIN POST					
		A	R2-1	24	30			5.00																X					
EB	7.515	A	W1-4R	30	30		RIGHT REVERSE CURVE					1	X																
		A	W13-1P	18	18		40 MPH ADVISORY					1																	
EB	7.535	A	W1-4R	30	30	FY		6.25							1	X									INSTALL 100+/- FEET EAST OF EXISTING REVERSE CURVE ASSEMBLY.				
<b>SIGN SUMMARY SHEET</b>							<b>SHEET TOTALS</b>	37.50	0.00	1	0	0	7	0	0	4	60	0	0.0	0.0	0.0	0.0	PROJECT NAME: <b>WOODFORD-MARLBORO</b>						
								SF	SF	EA	EA	EA	EA	EA	EA	EA	FT	EA	LB	LB	LB	LB	PROJECT NUMBER: <b>STPG SIGN(35)</b>						
							<b>TOWN DIRECTIONAL TOTALS</b>	634.4	0.0	28.0	1.0	1.0	127	0.0	0.0	88	1320.0	0		0.0				FILE NAME: <b>10B336</b>					
VERMONT AGENCY OF TRANSPORTATION																							PLOT DATE: <b>4/10/2012</b>						
																							DRAWN BY: <b>J. KELLY</b>						
																							DESIGNED BY: <b>J. KELLY</b>						
																							CHECKED BY: <b>A. GAMBLE</b>						
																							MARLBORO EB SHEET 15						
																							SHEET <b>60</b> OF <b>80</b>						