
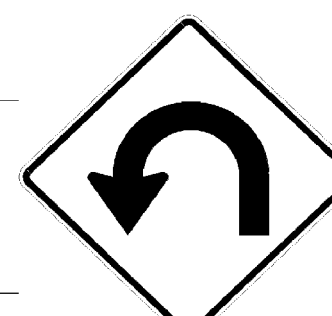







DIRECTION	MILEPOINT	LOCATION CODE (SHEET 2)	SIGN CODE	WIDTH (IN)	HEIGHT (IN)	SHEETING REMARKS	SIGN LEGEND	NEW SIGNS		EXISTING SIGNS				EXIST POST		NUMBER OF NEW POSTS	SQUARE STEEL (IN)			TUBULAR STEEL Ø (IN)				SIGN FRAME REQUIRED	REMARKS	SIGN DETAIL LOCATION			
								"A"	"B"	RETAIN	SALVAGE FROM	SALVAGE TO	REMOVE	RETAIN	REMOVE		1.75	2.00	2.50	FOUNDATION	3.0	3.50	4.00			5.00	SHSM	PROJECT SHEET #	STANDARD SHEET #
																	(LB / FT)				(LB / FT)								
MARLBORO EB							FY-FLUORESCENT YELLOW FYG-FLUORESCENT YELLOW GREEN															"SHSM"-STANDARD HIGHWAY SIGNS AND MARKINGS							
			W13-1P	18	18	FY		2.25																X					
EB	7.636	A	VW-537L	48	48		LEFT ACUTE CURVE					1		X															
		A	W13-1	18	18		30 MPH ADVISORY					1													TRIM BRUSH				
		A	W1-11L	36	36	FY		9.00							2		X						SEE SHEET 2.	X	SLIP BASES				
		A	W13-1P	24	24	FY		4.00																X					
EB	7.695	A	W1-8L	24	30							1		X															
		A	W1-8L	24	30	FY		5.00							1		X							X					
EB	7.695	B	W1-8R	24	30							1		X															
		B	W1-8R	24	30	FY		5.00							1		X							X					
EB	7.717	A	W1-8L	24	30							1		X															
		A	W1-8L	24	30	FY		5.00							1		X							X					
EB	7.717	B	W1-8R	24	30							1		X															
		B	W1-8R	24	30	FY		5.00							1		X							X					
EB	7.735	A	W1-1LM	30	30		LEFT TURN WITH LEFT SIDE ROAD					1		X															
		A	W13-1P	18	18		30 MPH ADVISORY					1																	
SIGN SUMMARY SHEET							SHEET TOTALS	35.25	0.00	0	0	0	8	0	0	6	90	0	0.0	0.0	0.0	0.0	PROJECT NAME: WOODFORD-MARLBORO PROJECT NUMBER: STPG SIGN(35)						
								SF	SF	EA	EA	EA	EA	EA	EA	EA	FT	EA	LB	LB	LB	LB	FILE NAME: 10B336 PLOT DATE: 4/10/2012 PROJECT MANAGER: A. GAMBLE DRAWN BY: J. KELLY DESIGNED BY: J. KELLY CHECKED BY: A. GAMBLE MARLBORO EB SHEET 16 SHEET 61 OF 80						
VERMONT AGENCY OF TRANSPORTATION							TOWN DIRECTIONAL TOTALS	634.4	0.0	28.0	1.0	1.0	127	0.0	0.0	88	1320.0	0		0.0									