



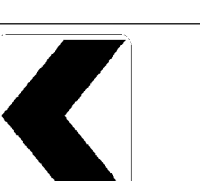
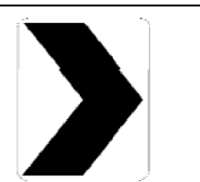


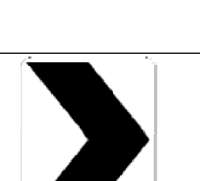



DIRECTION	MILEPOINT	LOCATION CODE (SHEET 2)	SIGN CODE	WIDTH (IN)	HEIGHT (IN)	SHEETING REMARKS	SIGN LEGEND	NEW SIGNS		EXISTING SIGNS				EXIST POST		NUMBER OF NEW POSTS	SQUARE STEEL (IN)			TUBULAR STEEL Ø (IN)				SIGN FRAME REQUIRED	REMARKS	SIGN DETAIL LOCATION			
								"A"	"B"	RETAIN	SALVAGE FROM	SALVAGE TO	REMOVE	RETAIN	REMOVE		1.75	2.00	2.50	FOUNDATION	3.0	3.50	4.00			5.00	SHSM	PROJECT SHEET #	STANDARD SHEET #
																	(LB / FT)				(LB / FT)								
MARLBORO EB							FY-FLUORESCENT YELLOW FYG-FLUORESCENT YELLOW GREEN															"SHSM"-STANDARD HIGHWAY SIGNS AND MARKINGS							
		A	W1-8L	24	30	FY		5.00							1		X									X			
EB	7.735	B	W1-8R	24	30	FY		5.00							1		X										X		
EB	7.763	A	W1-8L	24	30		CHEVRON					1		X															
		A	W1-1L	30	30	FY		6.25							1		X										X		
		A	W13-1P	18	18	FY		2.25																			X		
EB	7.786	A	W1-8L	24	30							1		X															
		A	W1-8L	24	30	FY		5.00							1		X										X		
EB	7.786	B	W1-8R	24	30							1		X															
		B	W1-8R	24	30	FY		5.00							1		X										X		
EB	7.812	A	W1-8L	24	30							1		X														R/S MM	
		A	W1-8L	24	30	FY		5.00							1		X										X		
EB	7.812	B	W1-8R	24	30							1		X															
		B	W1-8R	24	30	FY		5.00							1		X										X		
EB	7.830	A	W1-8L	24	30							1		X															
		A	W1-8L	24	30	FY		5.00							1		X										X		
SIGN SUMMARY SHEET							SHEET TOTALS	43.50	0.00	0	0	0	7	0	0	8	120	0	0.0	0.0	0.0	0.0	0.0	PROJECT NAME: WOODFORD-MARLBORO					
								SF	SF	EA	EA	EA	EA	EA	EA	EA	FT	EA	LB	LB	LB	LB	PROJECT NUMBER: STPG SIGN(35)						
																							FILE NAME: 10B336						
VERMONT AGENCY OF TRANSPORTATION							TOWN DIRECTIONAL TOTALS	634.4	0.0	28.0	1.0	1.0	127	0.0	0.0	88	1320.0	0		0.0				PLOT DATE: 4/10/2012					
																							PROJECT MANAGER: A. GAMBLE						
																							DRAWN BY: J. KELLY						
																							DESIGNED BY: J. KELLY						
																							CHECKED BY: A. GAMBLE						
																							MARLBORO EB SHEET 17						
																							SHEET 62 OF 80						