


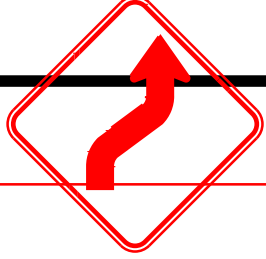





DIRECTION	MILEPOINT	LOCATION CODE (SHEET 2)	SIGN CODE	WIDTH (IN)	HEIGHT (IN)	SHEETING REMARKS	SIGN LEGEND	NEW SIGNS		EXISTING SIGNS				EXIST POST		NUMBER OF NEW POSTS	SQUARE STEEL (IN)			TUBULAR STEEL Ø (IN)				SIGN FRAME REQUIRED	REMARKS	SIGN DETAIL LOCATION			
								"A"	"B"	RETAIN	SALVAGE FROM	SALVAGE TO	REMOVE	RETAIN	REMOVE		1.75	2.00	2.50	FOUNDATION	3.0	3.50	4.00			5.00	SHSM	PROJECT SHEET #	STANDARD SHEET #
																	(LB / FT)				(LB / FT)								
MARLBORO WB							FY-FLUORESCENT YELLOW FYG-FLUORESCENT YELLOW GREEN																"SHSM"-STANDARD HIGHWAY SIGNS AND MARKINGS						
WB	6.201																						REMOVE AS PER JOE KELLY						
WB	6.161	F	R4-3	24	30																								
		F	R4-3	24	30			5.00															RETAIN POST		X				
WB	6.124	F	VD-062B	72	16		BUSINESS SIGN			1																			
WB	5.991	G	VR-017	24	30																			STAVER RD (TH-48)					
		G	VR-017	24	30			5.00															RETAIN POST			7			
WB	5.982	H	R1-1	30	30																			STAVER RD (TH-48)					
		H	R1-1	30	30			6.25															RETAIN POST		X				
WB	5.943	F	M3-4	24	12																								
		F	M1-5	24	24																								
		F	M3-4	24	12			2.00																		E-136B			
		F	M1-5	24	24			4.00															RETAIN POST			E-136B			
WB	5.915	F	R4-3	24	30																								
		F	R4-3	24	30			5.00															RETAIN POST		X				
WB	5.835	F	W9-1R	36	36			9.00																INSTALL 200 FEET EAST OF SCHOOL FLASHING BEACON ASSEMBLY.	X				
WB	5.797	F	S1-1	36	36		SCHOOL PENTAGON			1														RETAIN SIGN, POSTS AND FLASHING BEACONS.					
SIGN SUMMARY SHEET							SHEET TOTALS	36.25	0.00	2	0	0	6	0	0	2	30	0	0.0	0.0	0.0	0.0	0.0	PROJECT NAME: WOODFORD-MARLBORO					
								SF	SF	EA	EA	EA	EA	EA	EA	EA	FT	EA	LB	LB	LB	LB	PROJECT NUMBER: STPG SIGN(35)						
																							FILE NAME: 10B336						
VERMONT AGENCY OF TRANSPORTATION							TOWN DIRECTIONAL TOTALS	607.1	0.0	23.0	1.0	1.0	117	0.0	0.0	70	1050.0	0			0.0			PLOT DATE: 4/10/2012					
																						DRAWN BY: J. KELLY							
																					DESIGNED BY: J. KELLY								
																					CHECKED BY: A. GAMBLE								
																					MARLBORO WB SHEET 6								
																					SHEET 69 OF 80								