

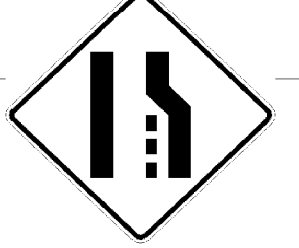




DIRECTION	MILEPOINT	LOCATION CODE (SHEET 2)	SIGN CODE	WIDTH (IN)	HEIGHT (IN)	SHEETING REMARKS	SIGN LEGEND	NEW SIGNS		EXISTING SIGNS				EXIST POST		NUMBER OF NEW POSTS	SQUARE STEEL (IN)			TUBULAR STEEL Ø (IN)				SIGN FRAME REQUIRED	REMARKS	SIGN DETAIL LOCATION			
								"A"	"B"	RETAIN	SALVAGE FROM	SALVAGE TO	REMOVE	RETAIN	REMOVE		1.75	2.00	2.50	FOUNDATION	3.0	3.50	4.00			5.00	SHSM	PROJECT SHEET #	STANDARD SHEET #
																	(LB / FT)				(LB / FT)								
MARLBORO WB							FY-FLUORESCENT YELLOW FYG-FLUORESCENT YELLOW GREEN															"SHSM"-STANDARD HIGHWAY SIGNS AND MARKINGS							
WB	4.335	F	R4-3	24	30																								
		F	R4-3	24	30			5.00																X					
WB	4.288	F	VW-133R	30	30		HIDDEN DRIVES RIGHT																						
WB	4.212	F	W9-1R	36	36			9.00															INSTALL 200 FEET EAST OF LANE MERGE SYMBOL SIGN.	X					
WB	4.174	F	W4-2R	36	36			9.00																X					
WB	4.130	F	VR-020	24	30		NO PARKING ON TRAVEL LANE SIGN MISSING - REMOVE POST																		SIGN MISSING - REMOVE POST				
WB	4.073	F	VR-020	24	30		NO PARKING ON TRAVEL LANE																						
WB	4.052	F	VR-186	24	30		TRUCK LANE ENDS																						
WB	3.858	F	VD-062B	72	16		BUSINESS SIGN			1																			
		F	VD-062AS	72	16		BUSINESS SIGN			1																			
WB	3.795	F	D1-1A	72	10																								
		F	D1-1A	72	10																								
		F	VD1-1A	72	12			6.00																	6				
		F	VD1-1A	72	12			6.00																	6				
SIGN SUMMARY SHEET							SHEET TOTALS	35.00	0.00	2	0	0	8	0	0	2	30	0	0.0	0.0	0.0	0.0	0.0	PROJECT NAME: WOODFORD-MARLBORO					
							SF	SF	EA	EA	EA	EA	EA	EA	EA	EA	EA	EA	EA	EA	EA	EA	EA	PROJECT NUMBER: STPG SIGN(35)					
																									FILE NAME: 10B336				
VERMONT AGENCY OF TRANSPORTATION							TOWN DIRECTIONAL TOTALS	607.1	0.0	23.0	1.0	1.0	117	0.0	0.0	70	1050.0	0			0.0			PLOT DATE: 4/10/2012					
																								DRAWN BY: J. KELLY					
																							CHECKED BY: A. GAMBLE						
																							SHEET 72 OF 80						