
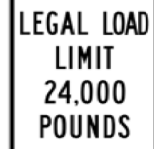








DIRECTION	MILEPOINT	LOCATION CODE (SHEET 2)	SIGN CODE	WIDTH (IN)	HEIGHT (IN)	SHEETING REMARKS	SIGN LEGEND	NEW SIGNS		EXISTING SIGNS				EXIST POST		NUMBER OF NEW POSTS	SQUARE STEEL (IN)			TUBULAR STEEL Ø (IN)				SIGN FRAME REQUIRED	REMARKS	SIGN DETAIL LOCATION			
								"A"	"B"	RETAIN	SALVAGE FROM	SALVAGE TO	REMOVE	RETAIN	REMOVE		1.75	2.00	2.50	FOUNDATION	3.0	3.50	4.00			5.00	SHSM	PROJECT SHEET #	STANDARD SHEET #
																	(LB / FT)				(LB / FT)								
<b>MARLBORO WB</b>							FY-FLUORESCENT YELLOW FYG-FLUORESCENT YELLOW GREEN															"SHSM"-STANDARD HIGHWAY SIGNS AND MARKINGS							
WB	3.757	A	D17-2	42	42			12.25										X					INSTALL 200 FEET WEST OF DESTINATION SIGN ASSEMBLY.		6				
WB	3.720	G	VR-017	24	30							1	X									RETAIN POST		AUGER HOLE RD (TH-1)					
		G	VR-017	24	30			5.00																	7				
WB	3.711	H	R1-1	30	30							1	X										RETAIN POST		AUGER HOLE RD (TH-1)				
		H	R1-1	30	30			6.25																		X			
WB	3.698	F	M3-4	24	12							1	X										RETAIN POST						
		F	M1-5	24	24							1																	
		F	M3-4	24	12			2.00																			E-136B		
		F	M1-5	24	24			4.00																			E-136B		
WB	3.634	F	R4-6	24	30		TRUCK LANE 500 FEET					1	X																
WB	3.590	F	R2-1	24	30							1	X										RETAIN POST						
		F	R2-1	24	30			5.00																		X			
WB	3.533	F	R4-3	24	30							1	X										RETAIN POST						
		F	R4-3	24	30			5.00																		X			
WB	3.426	F	D1-1M	72	20							1	X																
<b>SIGN SUMMARY SHEET</b>							<b>TOTALS</b>	39.50	0.00	0	0	0	8	0	0	2	30	0	0.0	0.0	0.0	0.0	0.0	PROJECT NAME: <b>WOODFORD-MARLBORO</b>					
								SF	SF	EA	EA	EA	EA	EA	EA	EA	FT	EA	LB	LB	LB	LB	PROJECT NUMBER: <b>STPG SIGN(35)</b>						
VERMONT AGENCY OF TRANSPORTATION							<b>TOWN DIRECTIONAL TOTALS</b>	607.1	0.0	23.0	1.0	1.0	117	0.0	0.0	70	1050.0	0			0.0			FILE NAME: <b>10B336</b>					
																							PLOT DATE: <b>4/10/2012</b>						
																							DRAWN BY: <b>J. KELLY</b>						
																							DESIGNED BY: <b>J. KELLY</b>						
																							CHECKED BY: <b>A. GAMBLE</b>						
																							MARLBORO WB SHEET 10						
																							SHEET <b>73</b> OF <b>80</b>						