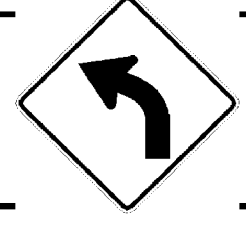

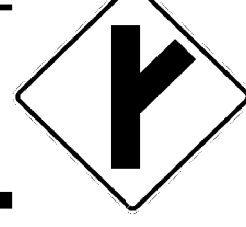


DIRECTION	MILEPOINT	LOCATION CODE (SHEET 2)	SIGN CODE	WIDTH (IN)	HEIGHT (IN)	SHEETING REMARKS	SIGN LEGEND	NEW SIGNS		EXISTING SIGNS				EXIST POST		NUMBER OF NEW POSTS	SQUARE STEEL (IN)			TUBULAR STEEL Ø (IN)				SIGN FRAME REQUIRED	REMARKS	SIGN DETAIL LOCATION											
								"A"	"B"	RETAIN	SALVAGE FROM	SALVAGE TO	REMOVE	RETAIN	REMOVE		1.75	2.00	2.50	FOUNDATION	3.0	3.50	4.00			5.00	SHSM	PROJECT SHEET #	STANDARD SHEET #								
																	(LB / FT)				(LB / FT)																
MARLBORO WB							FY-FLUORESCENT YELLOW FYG-FLUORESCENT YELLOW GREEN																"SHSM"-STANDARD HIGHWAY SIGNS AND MARKINGS														
WB	0.589	F		30	30		CENTERLINE RUMBLE STRIPS			X																											
		F		24	12		END			X																											
WB	0.477	F	VR-020	24	30		NO PARKING ON TRAVELED LANES						1																								
WB	0.424	F	VR-020	24	30		NO PARKING ON TRAVELED LANES						1																								
WB	0.356	F	VR-020	24	30		NO PARKING ON TRAVELED LANES						1																								
WB	0.211	F	VD-062AS	72	16		BUSINESS SIGN			1																											
		F	VD-062BRN	72	16		BUSINESS SIGN			1																											
WB	0.178	F	W1-2L	30	30			6.25							1				X														INSTALL 175 FEET WEST OF EXISTING BUSINESS SIGNS.	X			
WB	0.093	G	VR-017	24	30		LEGAL LOAD 24,000 LBS						1																				OLD HOGBACK RD (TH-33)				
WB	0.093	H	R1-1	30	30		STOP 						1																					OLD HOGBACK RD (TH-33)			REMOVE MILE MARKER AS PER JOE KELLY
WB	0.070	F	W2-3R	30	30			6.25							1				X															INSTALL BETWEEN OLD HOGBACK RD AND GRAVEL DRIVE TO WEST.	X		
SIGN SUMMARY SHEET							SHEET TOTALS	12.50	0.00	2	0	0	0	0	0	2	30	0	0.0	0.0	0.0	0.0	PROJECT NAME: WOODFORD-MARLBORO PROJECT NUMBER: STPG SIGN(35)														
VERMONT AGENCY OF TRANSPORTATION							TOWN DIRECTIONAL TOTALS	607.1	0.0	23.0	1.0	1.0	117	0.0	0.0	70	1050.0	0			0.0	FILE NAME: 10B336 PROJECT MANAGER: A. GAMBLE DESIGNED BY: J. KELLY MARLBORO WB SHEET 16															
																					PLOT DATE: 4/10/2012 DRAWN BY: J. KELLY CHECKED BY: A. GAMBLE SHEET 79 OF 80																