


BENCH MARK  
RRSIT M ASH  
ELEV. = 1138.315

CURVE (1)  
DELTA = 6° 42' 32.57"  
D = 3° 15' 00"  
R = 1762.95'  
T = 103.33'  
L = 206.43'  
E = 3.03'

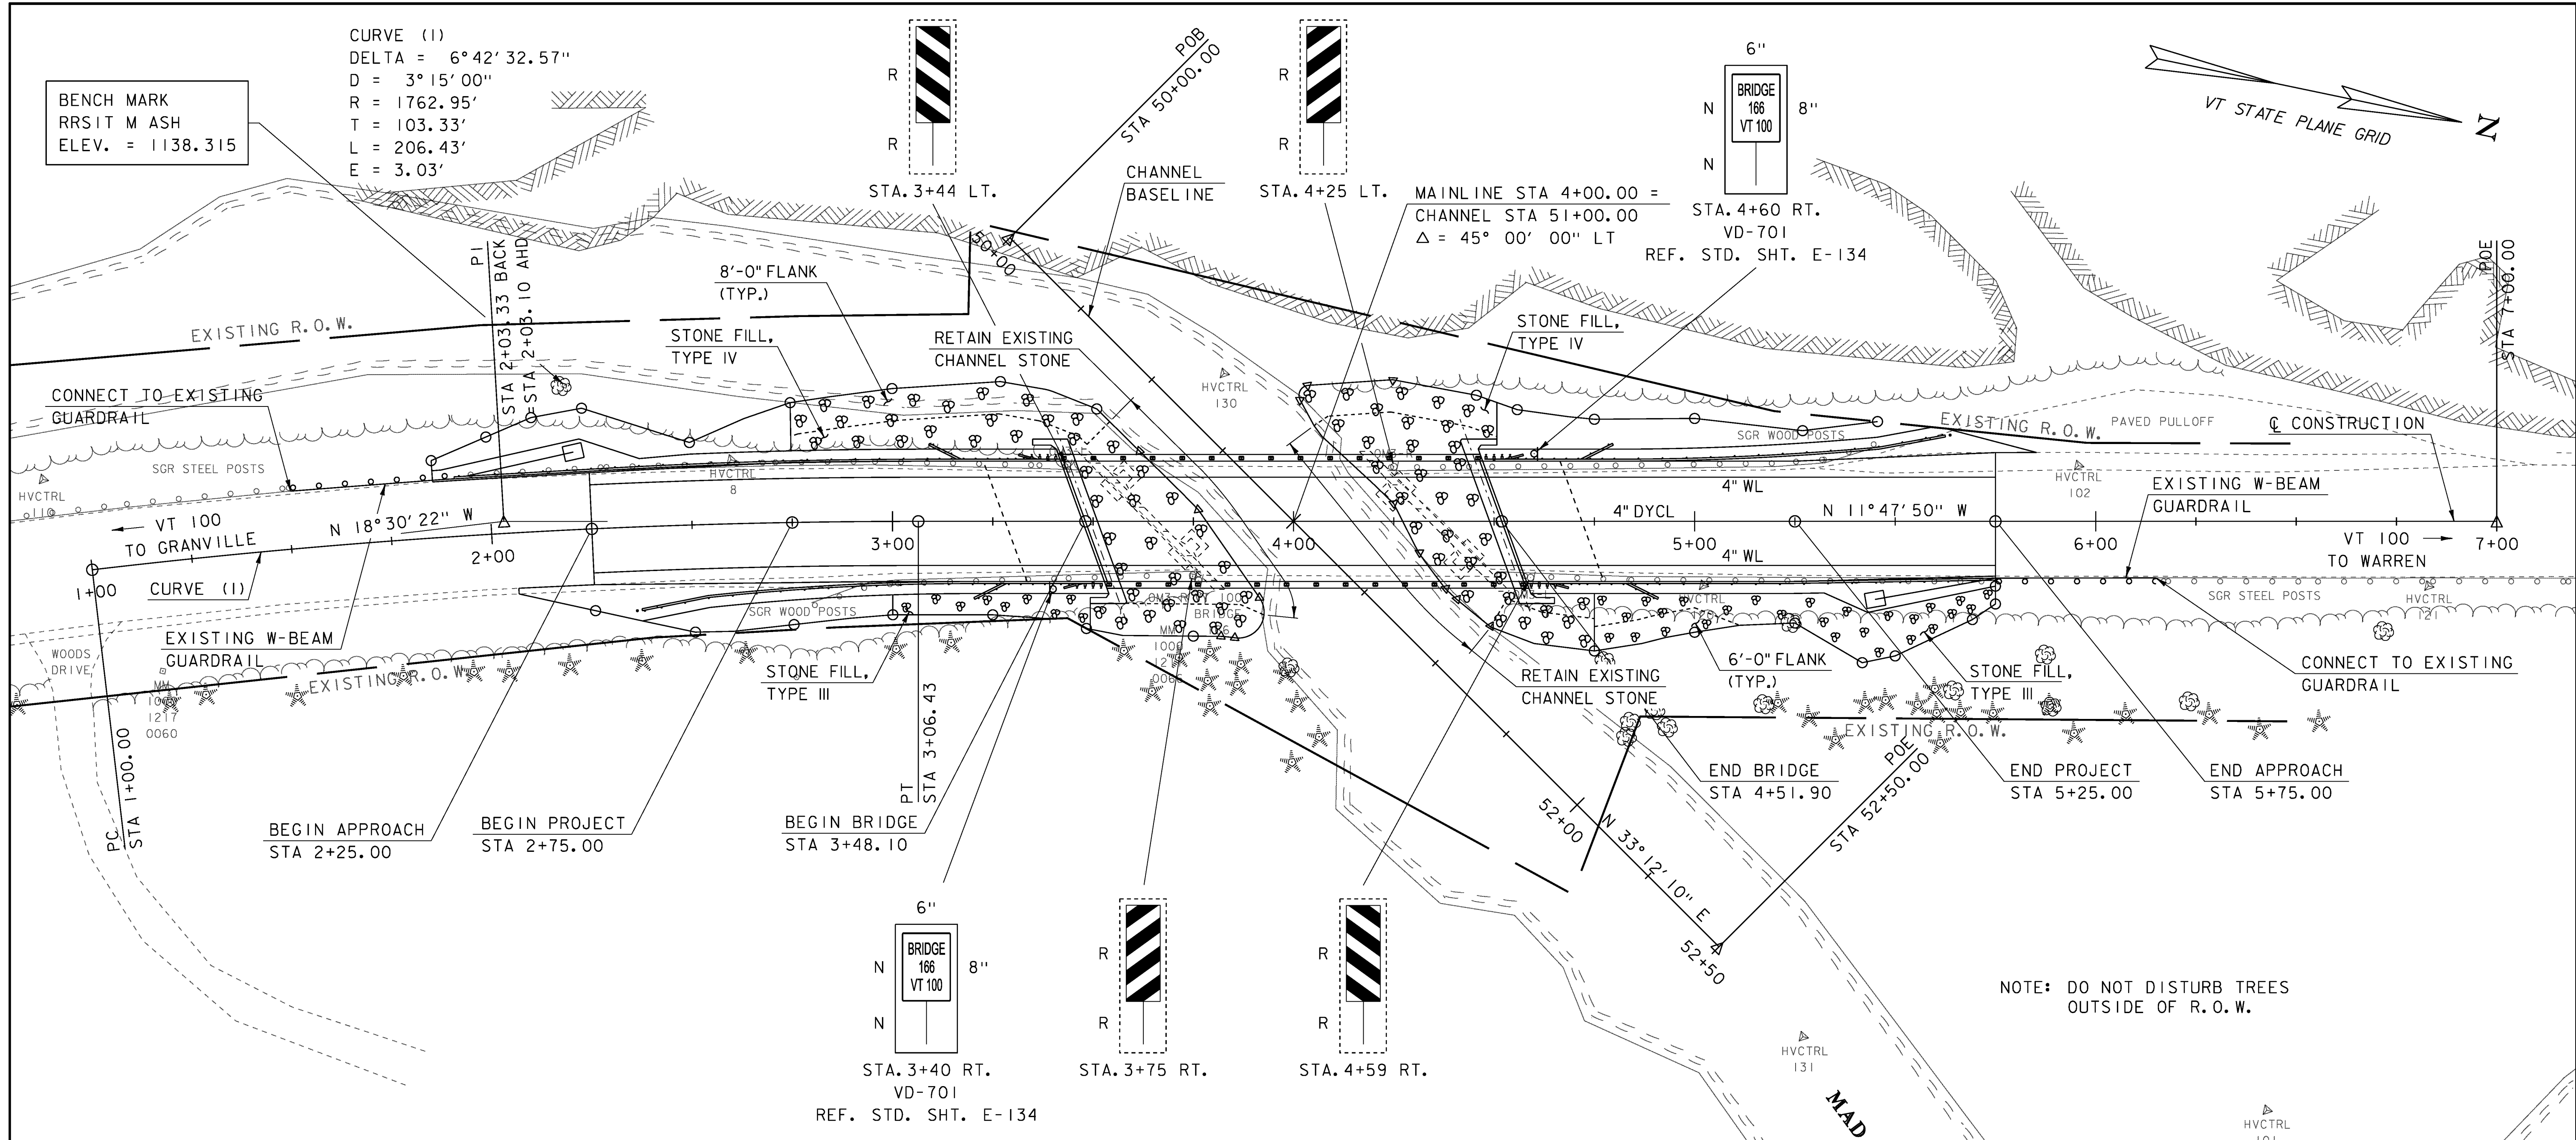

NOTE: DO NOT DISTURB TREES  
OUTSIDE OF R.O.W.

**REMOVAL AND DISPOSAL OF  
GUARDRAIL**  
STA. 1+92 LT. - STA. 3+49 LT.  
STA. 4+23 LT. - STA. 5+46 LT.  
STA. 2+79 RT. - STA. 3+77 RT.  
STA. 4+51 RT. - STA. 5+75 RT.

**BOX BEAM GUARDRAIL**  
STA. 1+92 LT. - STA. 3+09 LT.  
STA. 4+80 LT. - STA. 5+62 LT.  
STA. 2+37 RT. - STA. 3+20 RT.  
STA. 4+91 RT. - STA. 5+75 RT.

**GUARDRAIL APPROACH SECTION,  
GALVANIZED 3 RAIL BOX BEAM**  
STA. 3+09 LT. - STA. 3+41 LT.  
STA. 4+48 LT. - STA. 4+80 LT.  
STA. 3+20 RT. - STA. 3+52 RT.  
STA. 4+59 RT. - STA. 4+91 RT.

**SPECIAL PROVISION  
(GUARDRAIL TRANSITION,  
STEEL BEAM TO BOX BEAM)**  
STA. 1+51 LT. - STA. 2+21 LT.  
STA. 5+45 RT. - STA. 6+15 RT.

**REMOVING SIGNS**  
STA. 3+44 LT. STA. 4+59 RT.  
STA. 3+75 RT.  
STA. 3+76 RT.  
STA. 4+25 LT.

**STONE FILL, TYPE IV**  
STA. 2+75 - STA. 3+78 LT.  
STA. 3+47 - STA. 3+91 RT.  
STA. 4+01 - STA. 4+50 LT.  
STA. 4+27 - STA. 4+75 RT.

**STONE FILL, TYPE III**  
STA. 3+00 LT. - STA. 3+47 RT.  
STA. 4+75 RT. - STA. 5+75 RT.

**PERMANENT EROSION MATTING**  
STA. 1+90 LT. - STA. 2+75 LT.  
STA. 4+53 LT. - STA. 5+25 LT.  
STA. 2+37 RT. - STA. 3+00 RT.

**GRUBBING MATERIAL  
(OVER STONE FILL)**  
STA. 2+75 LT. - STA. 3+62 LT.  
STA. 4+01 LT. - STA. 4+50 LT.  
STA. 3+00 RT. - STA. 3+91 RT.  
STA. 4+80 RT. - STA. 5+75 RT.


**4 INCH WHITE LINE (4" WL)**  
STA. 2+25.00 LT. - 5+75.00 LT.  
STA. 2+25.00 RT. - 5+75.00 RT.

**4 INCH YELLOW LINE (4" DYCL)  
(@ DOUBLE)**  
STA. 2+25.00 - 5+75.00

NOTE:  
GRUBBING MATERIAL SHALL  
NOT BE PLACED ON STONE  
FILL BENEATH BRIDGE.

**LEGEND**

- R [Symbol] REMOVE EXISTING SIGN AND POST (SALVAGE TO THE STATE)
- N [Symbol] NEW SIGN AND POST

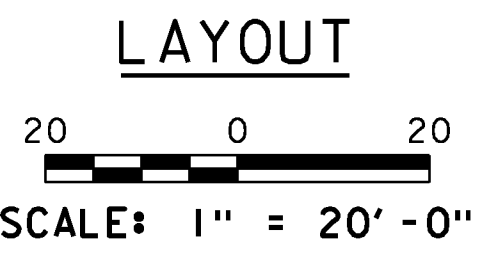

**EXISTING BRIDGE DATA**

YEAR BUILT 1939  
SINGLE SPAN ROLLED BEAM  
OVERALL LENGTH = 74 FT  
CLEAR SPAN = 71 FT  
DECK WIDTH = 27 FT

PROJECT NAME: WARREN	PLOT DATE: 03-OCT-2013
PROJECT NUMBER: BRF 013-4(32)	DRAWN BY: P. DUSTIN
FILE NAME: z10b424bdr_nul.dgn	CHECKED BY: T. KENDRICK
PROJECT LEADER: R. YOUNG	SHEET 9 OF 42
DESIGNED BY: D. KULL	
LAYOUT SHEET	

