
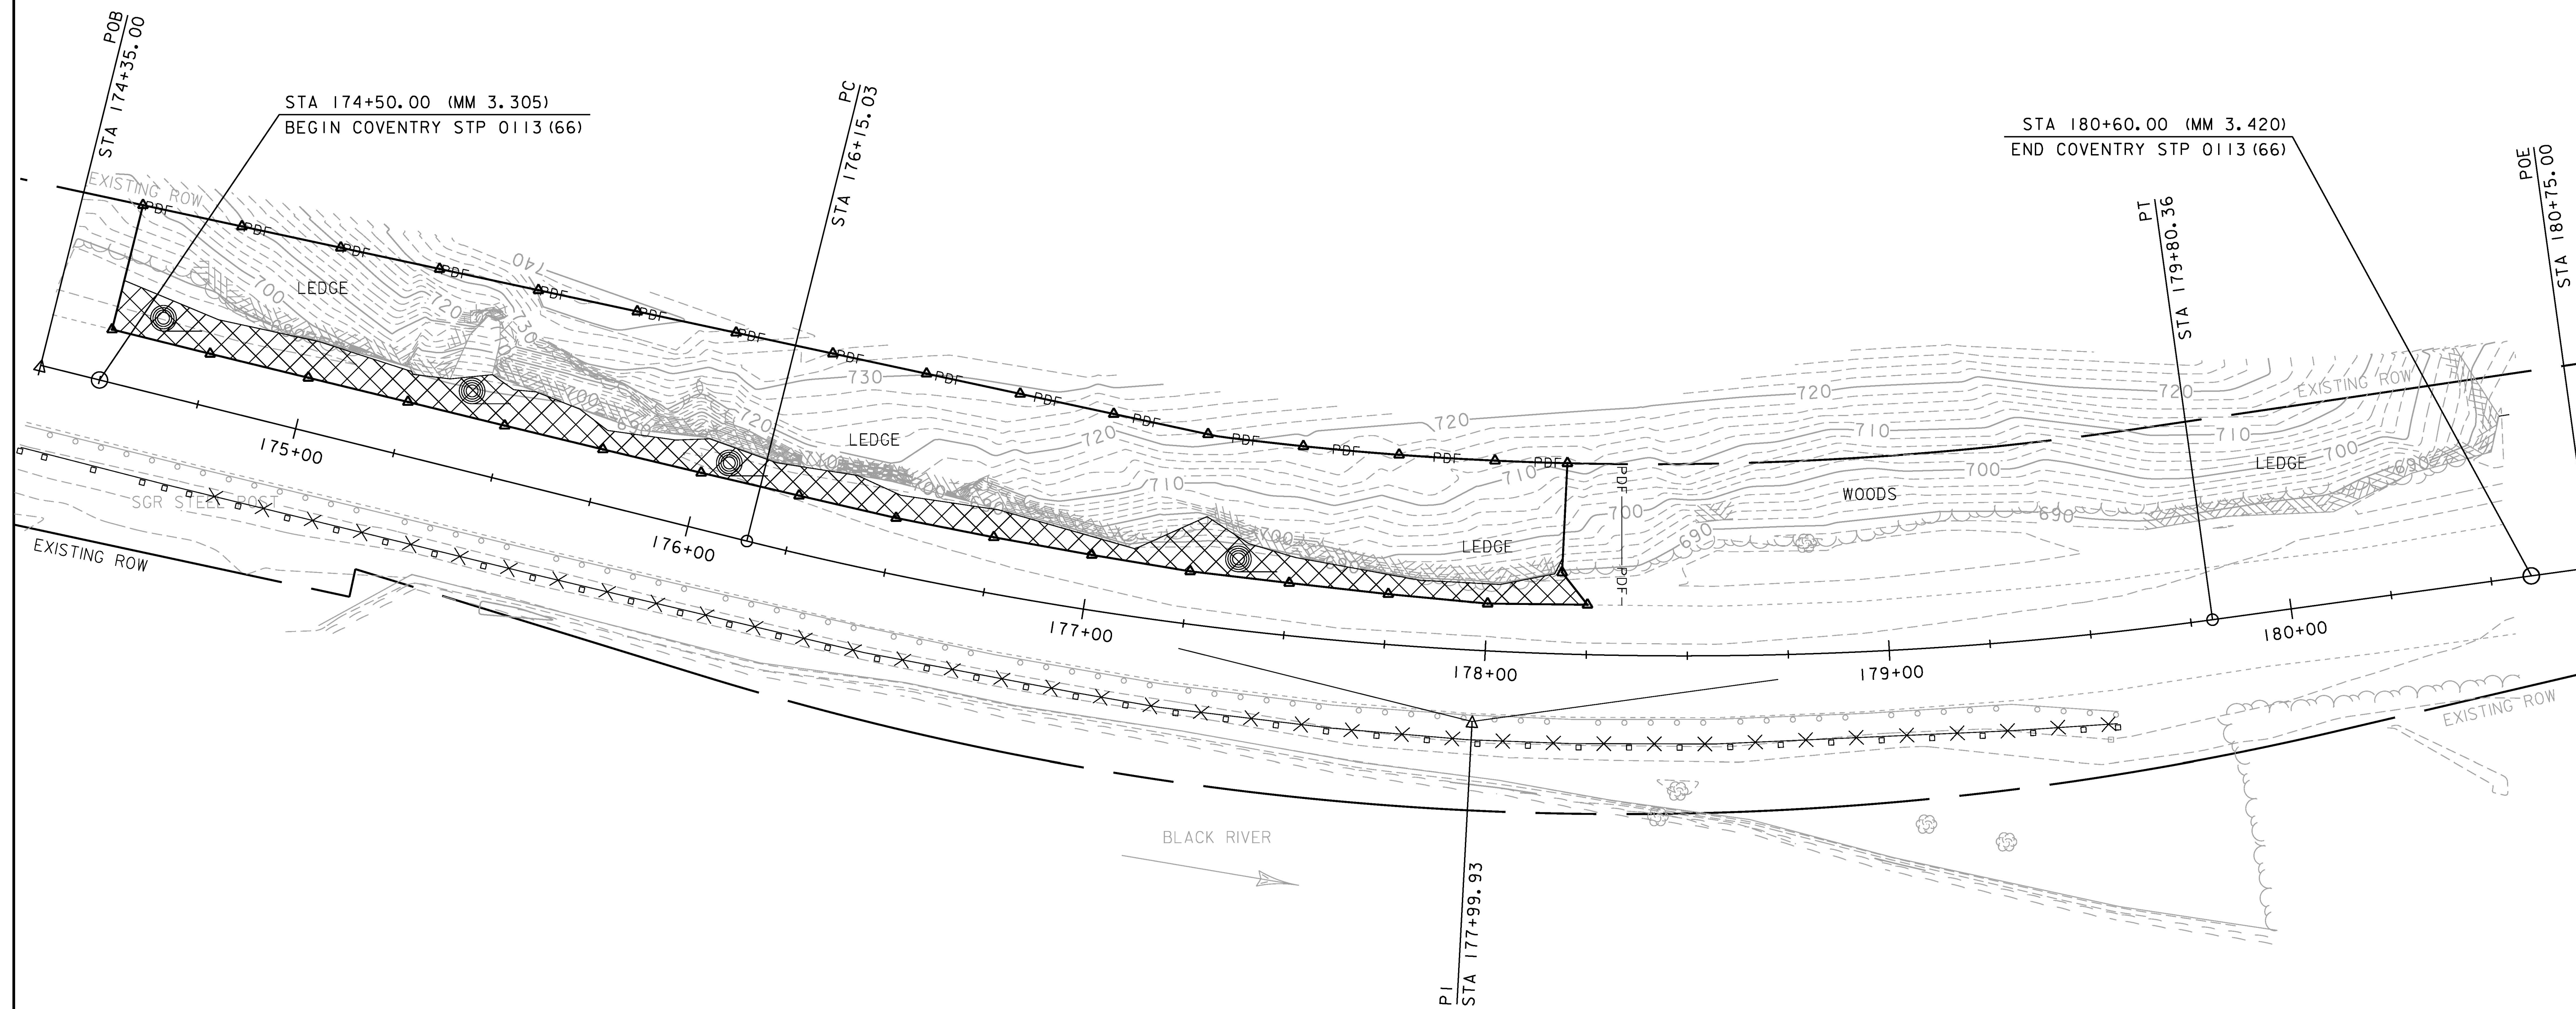


TEMPORARY EROSION MATTING
 STA. 174+50 LT TO STA. 178+25 LT

GEOTEXTILE FOR SILT FENCE
 STA. 174+35 RT TO STA. 174+75 RT

PROJECT DEMARCATION FENCE
 STA. 174+50 LT TO STA. 178+35 LT


GEOTEXTILE FOR SILT FENCE, WOVEN WIRE REINFORCED
 STA. 174+75 RT TO STA. 179+55 RT

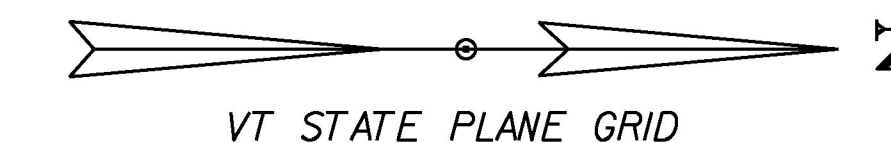

STA 180+60.00 (MM 3.420)
 END COVENTRY STP 0113 (66)

LEGEND

- TEMPORARY EROSION MATTING
- PROJECT DEMARCATION FENCE
- SILT FENCE
- SILT FENCE, WOVEN WIRE

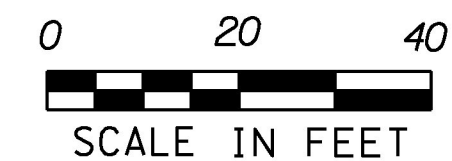

| | |
|------------------------------|----------------|
| PROJECT NAME: | COVENTRY |
| PROJECT NUMBER: | STP 0113(66) |
| FILE NAME: | d:\0114ero.dgn |
| PROJECT LEADER: | K. UPMAL |
| DESIGNED BY: | S. ZWICK |
| EPSC CONSTRUCTION PLAN SHEET | |
| PLOT DATE: | 15-FEB-2017 |
| DRAWN BY: | S. ZWICK |
| CHECKED BY: | C. LEACH |
| | SHEET 15 OF 29 |