


175+25

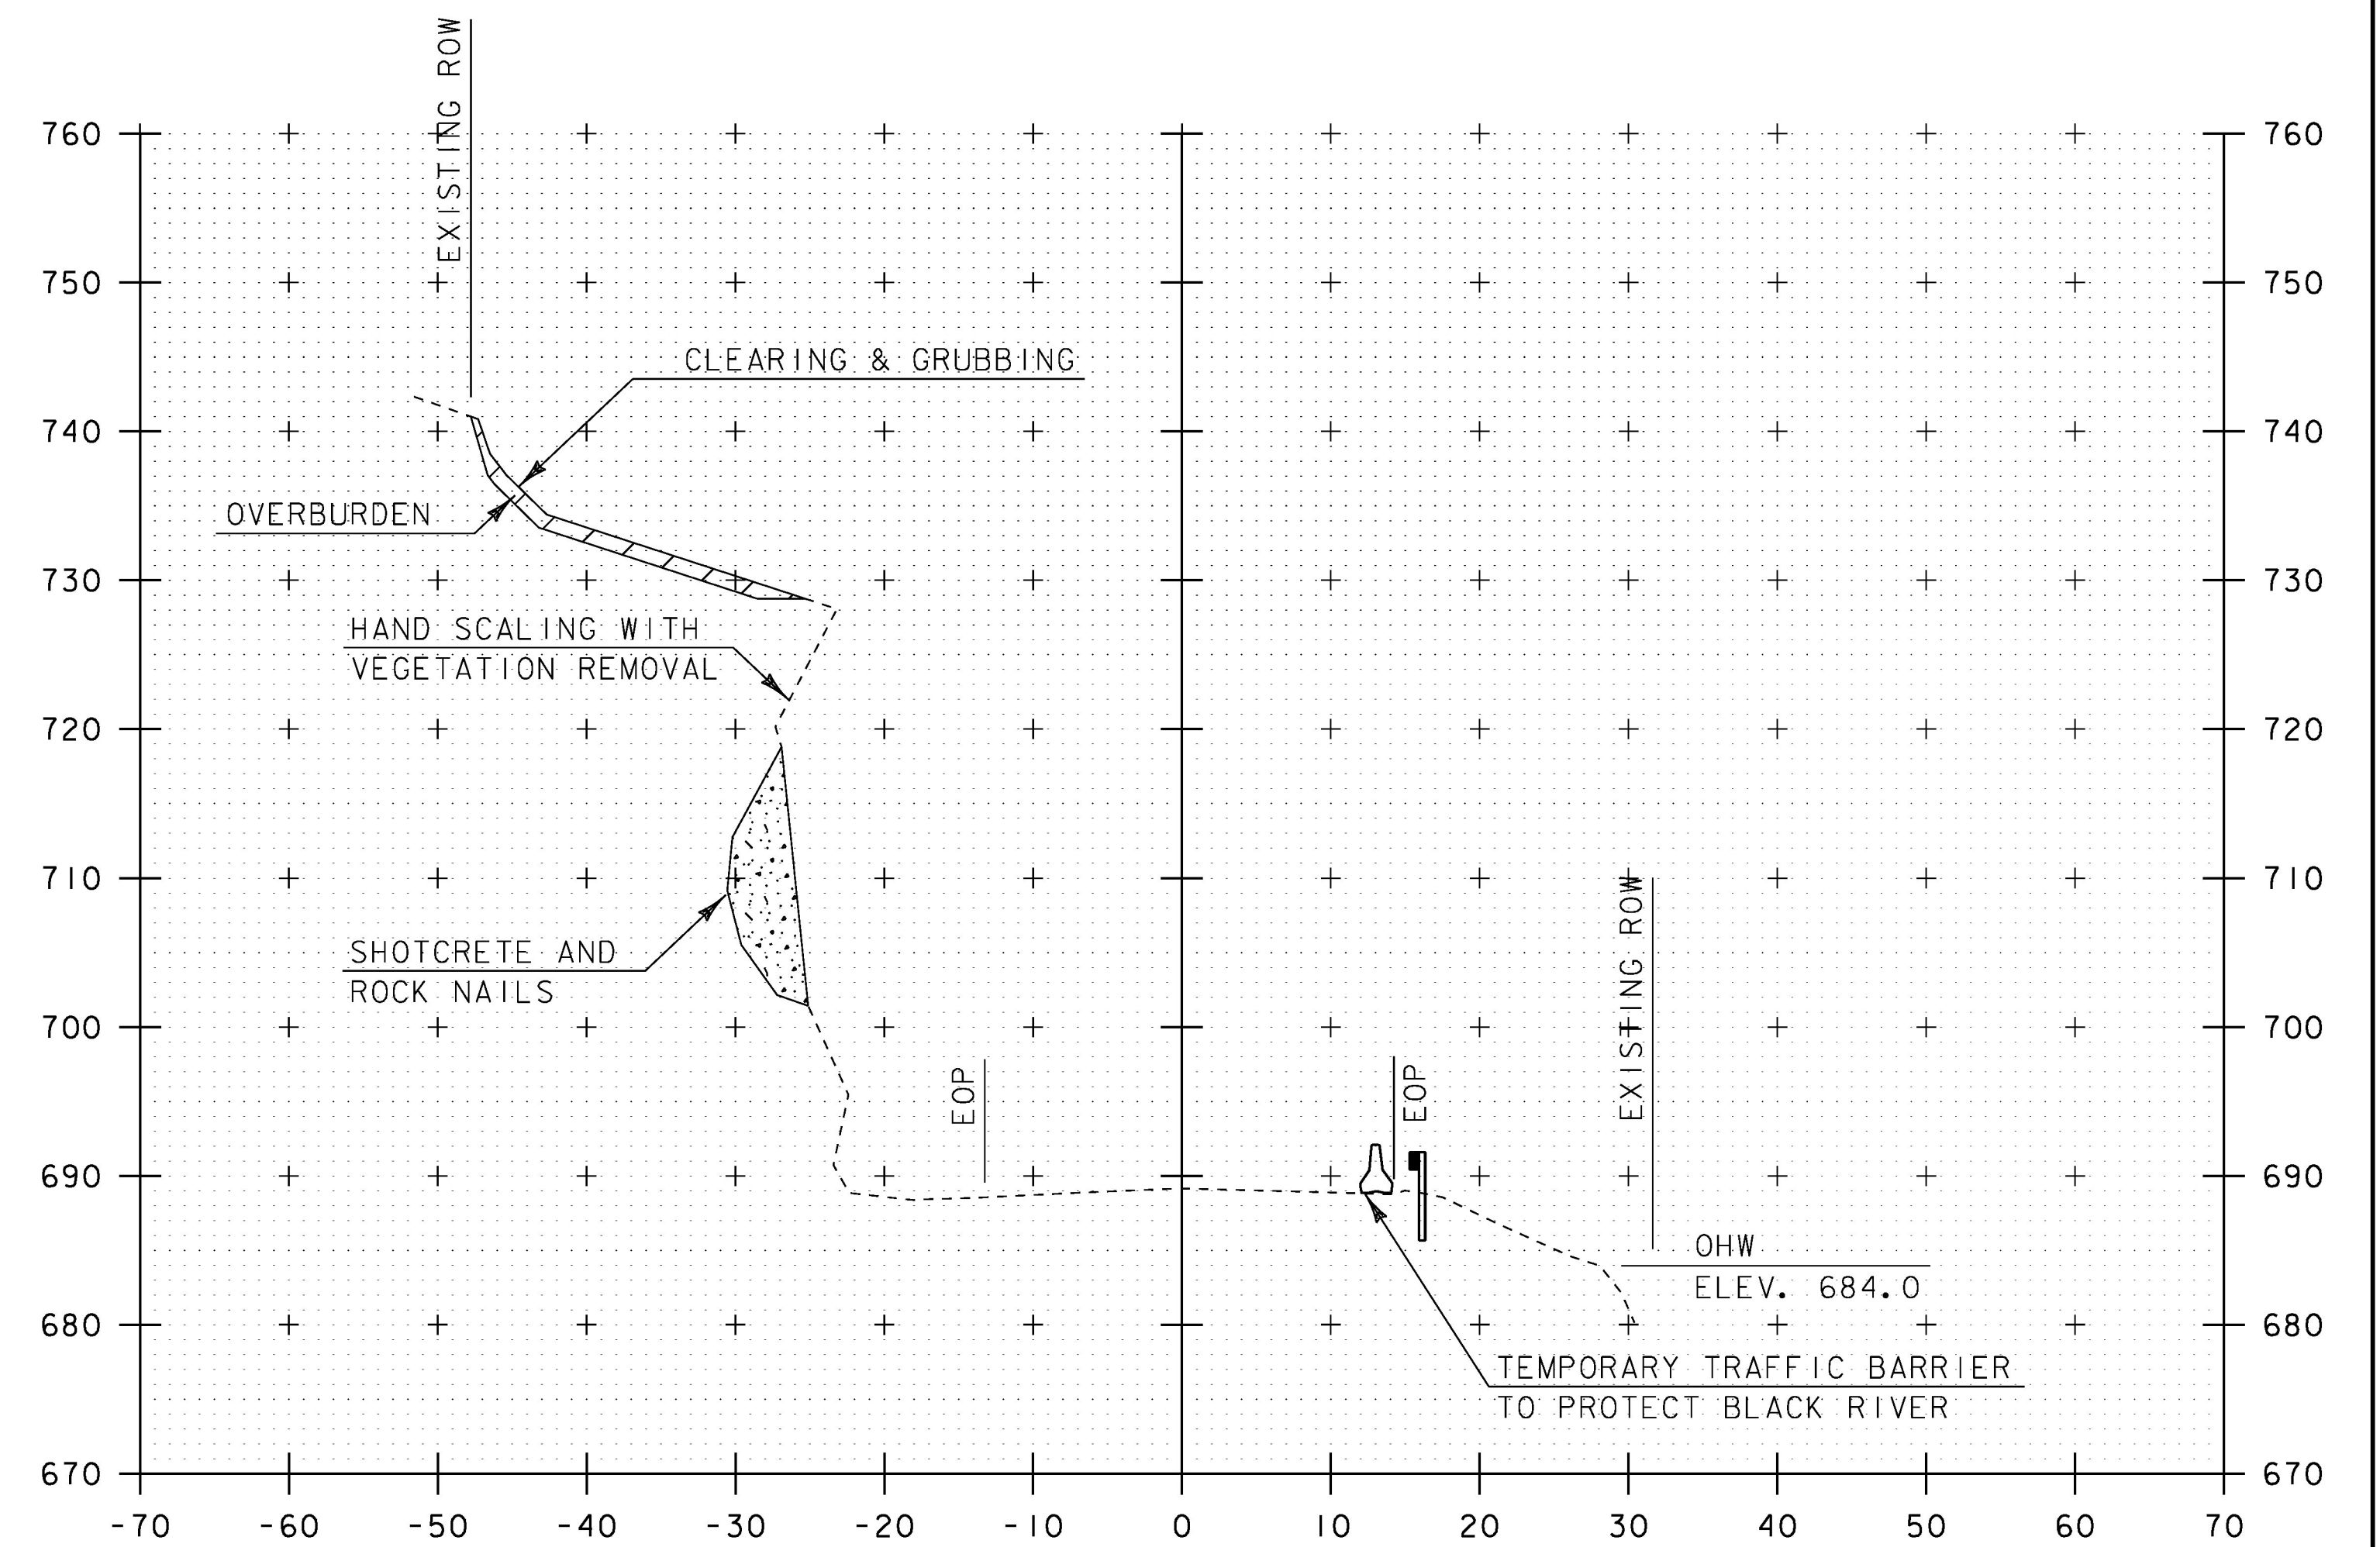

175+50

STA. 175+25 TO STA. 175+50

PROJECT NAME:	COVENTRY
PROJECT NUMBER:	STP 0113(66)
FILE NAME:	d:\0c114\sc.dgn
PROJECT LEADER:	K. UPMAL
DESIGNED BY:	S. ZWICK
CROSS SECTION SHEET 2	
PLOT DATE:	15-FEB-2017
DRAWN BY:	S. ZWICK
CHECKED BY:	C. LEACH
SHEET	18 OF 29