

DURABLE 4 INCH WHITE LINE (SEE OPTION ITEMS)
 STA. 67+50 - STA. 73+75 (SOLID LT & RT)

TEMPORARY 4 INCH WHITE LINE, PAINT
 STA. 67+50 - STA. 73+75 (SOLID LT & RT)

6 INCH UNDERDRAIN PIPE
 STA. 67+50 - STA. 68+50 LT
 STA. 69+50 - STA. 71+00 LT

STONE FILL, TYPE I
 STA. 67+85 - STA. 69+40 RT

GEOTEXTILE UNDER STONE FILL
 STA. 67+85 - STA. 69+40 RT

DURABLE 4 INCH YELLOW LINE (SEE OPTION ITEMS)
 STA. 67+50 - STA. 73+75 (SOLID LT & RT)

TEMPORARY 4 INCH YELLOW LINE, PAINT
 STA. 67+50 - STA. 73+75 (SOLID LT & RT)

REMOVING SIGNS
 AS SHOWN - I

GRUBBING MATERIAL
 STA. 67+85 - STA. 69+40 RT

GEOTEXTILE FOR SILT FENCE
 STA. 67+85 - STA. 69+40 RT

BARRIER FENCE


STA. 72+04 - STA. 73+75 LT

EROSION LOG

STA. 72+04 - STA. 73+75 LT

ENVIRONMENTALLY SENSITIVE LOCATIONS:

NO.	LIMITS	POS.	TYPE
6.	STA. 72+04 - STA. 73+75	LT	-

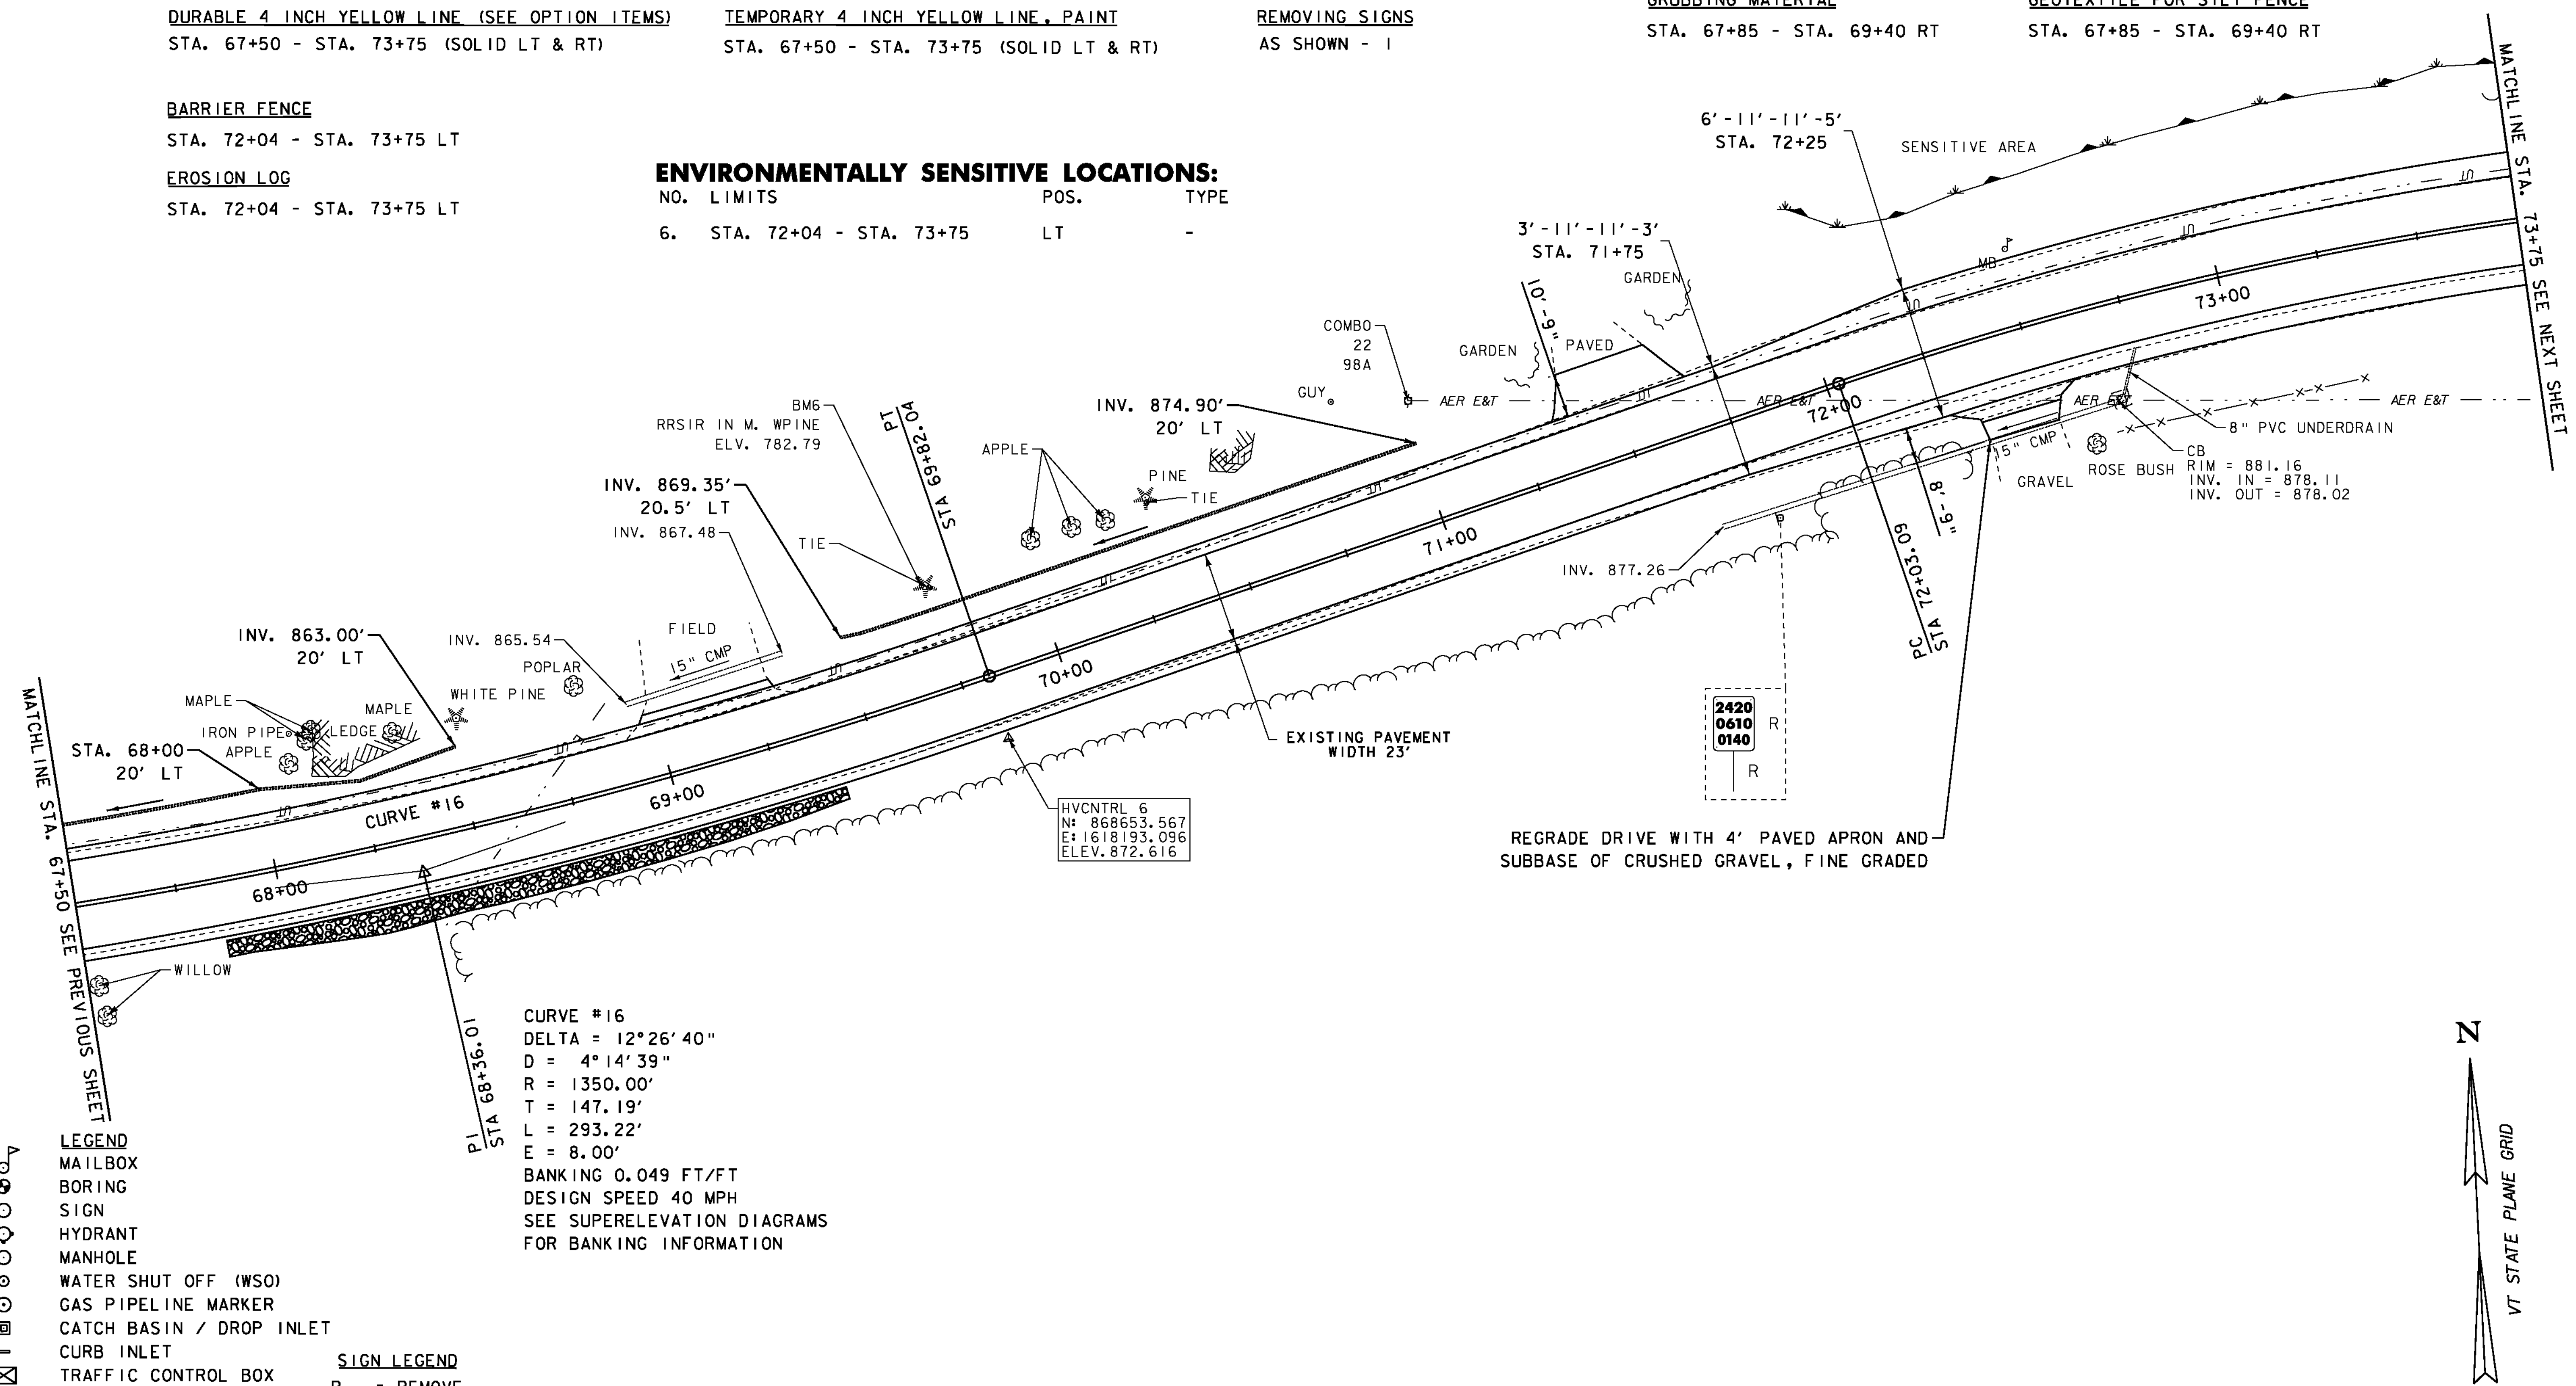


- LEGEND**
- MAILBOX
 - BORING
 - SIGN
 - HYDRANT
 - MANHOLE
 - WATER SHUT OFF (WSO)
 - GAS PIPELINE MARKER
 - CATCH BASIN / DROP INLET
 - CURB INLET
 - TRAFFIC CONTROL BOX
 - PARKING METER
 - UTILITY POLE

- SIGN LEGEND**
- R = REMOVE
 - R&S = REMOVE AND SALVAGE
 - RET = RETAIN
 - S = SALVAGED
 - N = NEW
 - B-B = BACK TO BACK
 - = EXISTING
 - = NEW

DATUM
 VERTICAL NAVD 88
 HORIZONTAL NAD 83

CURVE #16
 DELTA = 12°26'40"
 D = 4°14'39"
 R = 1350.00'
 T = 147.19'
 L = 293.22'
 E = 8.00'
 BANKING 0.049 FT/FT
 DESIGN SPEED 40 MPH
 SEE SUPERELEVATION DIAGRAMS
 FOR BANKING INFORMATION

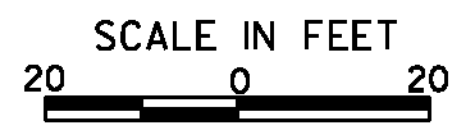

PROJECT LAYOUT SHEET 13	PROJECT NAME: MONTGOMERY-WESTFIELD	PLOT DATE: 9/5/12
	PROJECT NUMBER: STP 2906(I)	DRAWN BY: SJL
	FILE NAME: p10ci90.dgn	CHECKED BY: EPD
	DESIGNED BY: SJL	SHEET 34 OF 178
	PLOT FILE: p10ci90_34.i	

