

DURABLE 4 INCH WHITE LINE (SEE OPTION ITEMS)
 STA. 124+25 - STA. 129+75 (SOLID LT & RT)

TEMPORARY 4 INCH WHITE LINE, PAINT
 STA. 124+25 - STA. 129+75 (SOLID LT & RT)

6 INCH UNDERDRAIN PIPE
 STA. 126+50 - STA. 129+75 LT

REMOVING SIGNS
 AS SHOWN - 1

DURABLE 4 INCH YELLOW LINE (SEE OPTION ITEMS)
 STA. 124+25 - STA. 129+75 (SOLID LT & RT)



TEMPORARY 4 INCH YELLOW LINE, PAINT
 STA. 124+25 - STA. 129+75 (SOLID LT & RT)

STONE FILL, TYPE I
 STA. 124+25 - STA. 124+40 RT
 STA. 124+90 - STA. 126+25 RT
 STA. 128+05 - STA. 129+75 RT

GRUBBING MATERIAL
 STA. 124+25 - STA. 124+40 RT
 STA. 124+90 - STA. 126+25 RT
 STA. 128+05 - STA. 129+75 RT

GEOTEXTILE UNDER STONE FILL
 STA. 124+25 - STA. 124+40 RT
 STA. 124+90 - STA. 126+25 RT
 STA. 128+05 - STA. 129+75 RT

GEOTEXTILE FOR SILT FENCE
 STA. 124+25 - STA. 124+40 RT
 STA. 124+90 - STA. 126+25 RT
 STA. 128+05 - STA. 129+75 RT

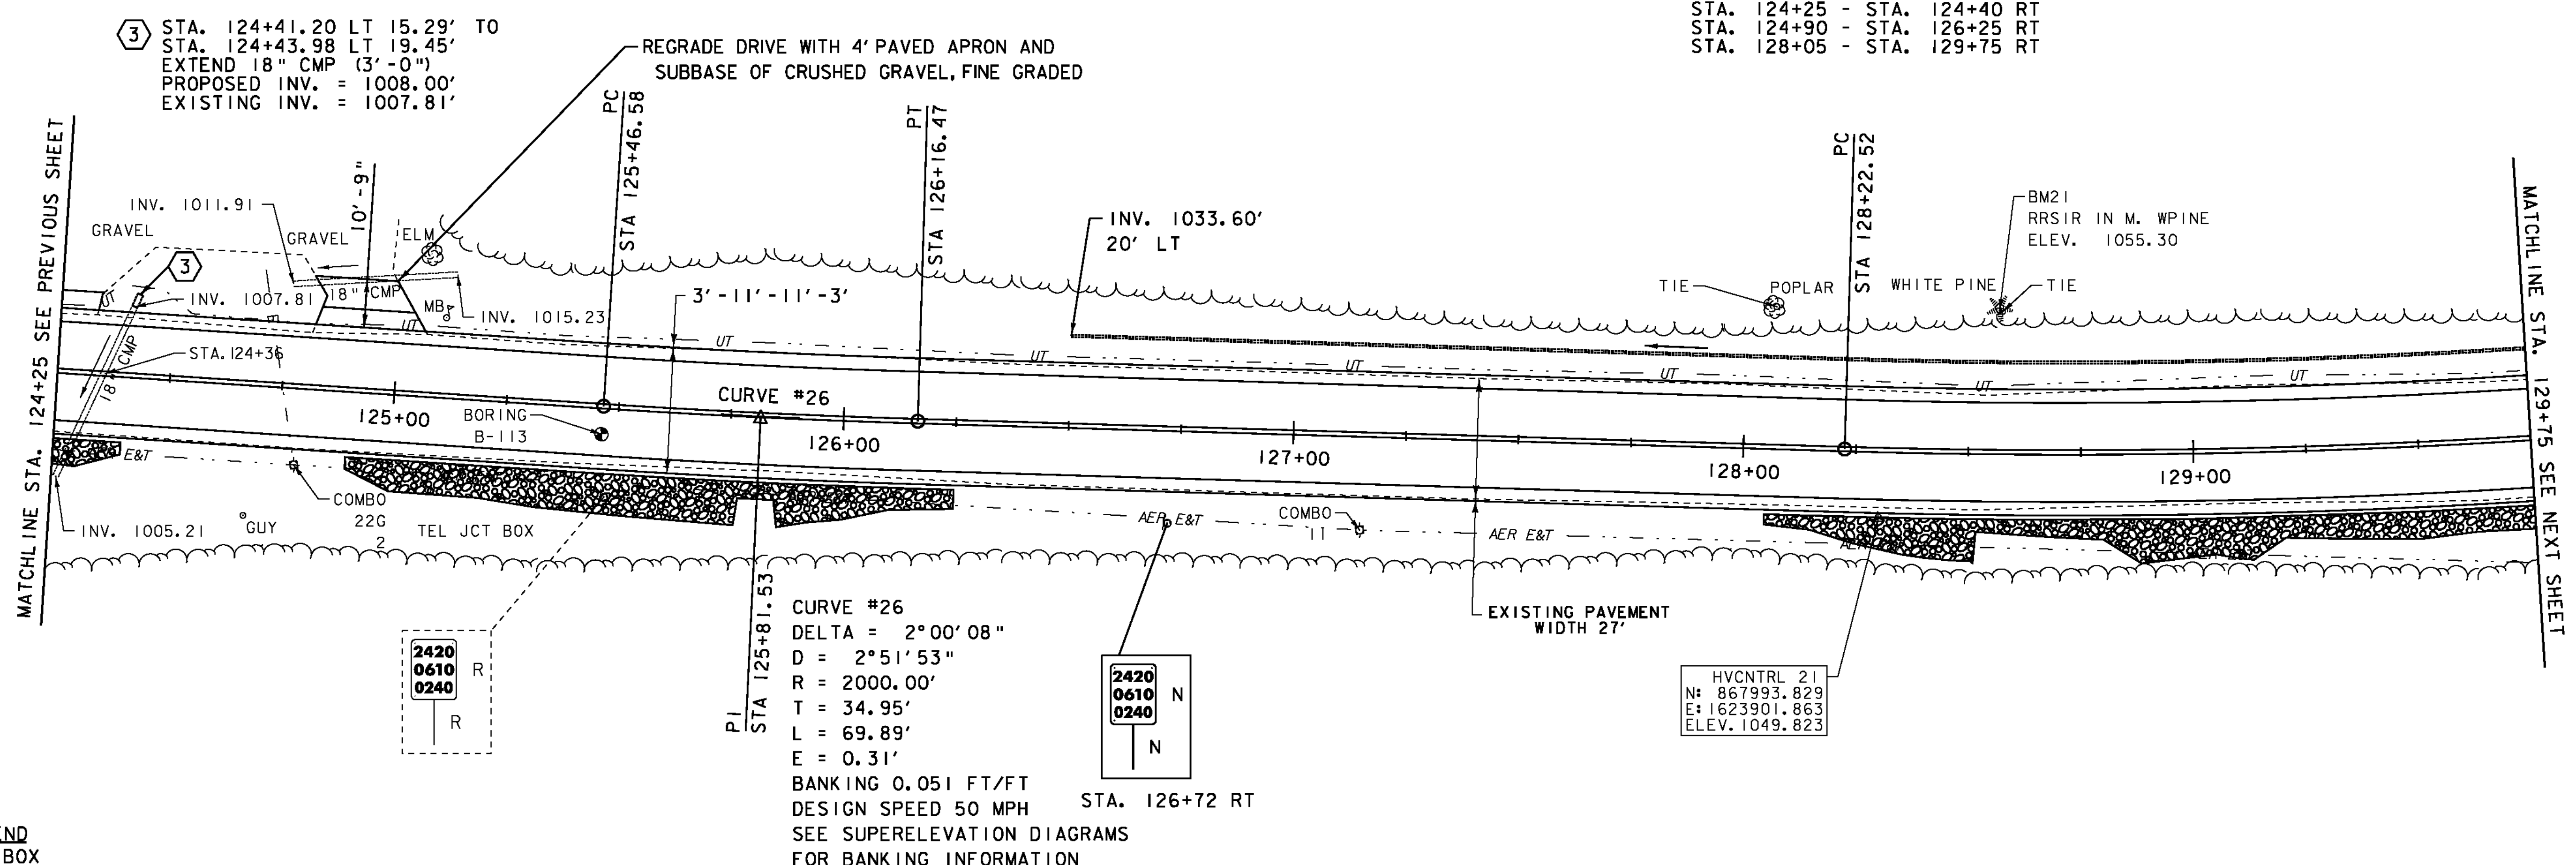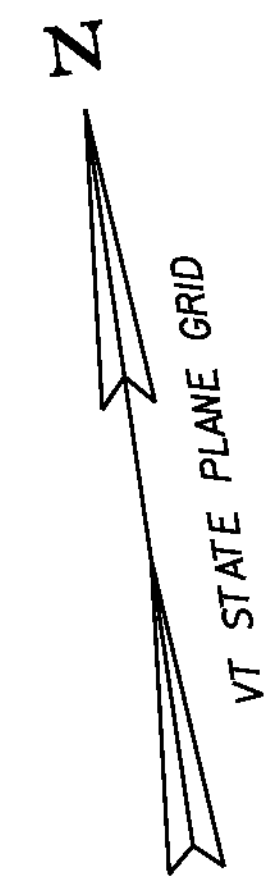

3 STA. 124+41.20 LT 15.29' TO
 STA. 124+43.98 LT 19.45'
 EXTEND 18" CMP (3'-0")
 PROPOSED INV. = 1008.00'
 EXISTING INV. = 1007.81'

CURVE #26
 DELTA = 2°00'08"
 D = 2°51'53"
 R = 2000.00'
 T = 34.95'
 L = 69.89'
 E = 0.31'
 BANKING 0.051 FT/FT
 DESIGN SPEED 50 MPH
 SEE SUPERELEVATION DIAGRAMS
 FOR BANKING INFORMATION

- LEGEND**
- MAILBOX
 - BORING
 - SIGN
 - HYDRANT
 - MANHOLE
 - WATER SHUT OFF (WSO)
 - GAS PIPELINE MARKER
 - CATCH BASIN / DROP INLET
 - CURB INLET
 - TRAFFIC CONTROL BOX
 - PARKING METER
 - UTILITY POLE

- SIGN LEGEND**
- R = REMOVE
 - R&S = REMOVE AND SALVAGE
 - RET = RETAIN
 - S = SALVAGED
 - N = NEW
 - B-B = BACK TO BACK
 - = EXISTING
 - = NEW

DATUM
 NAVD 88
 NAD 83



PROJECT LAYOUT SHEET 23	PROJECT NAME: MONTGOMERY-WESTFIELD	PLOT DATE: 9/5/12
	PROJECT NUMBER: STP 2906(I)	DRAWN BY: SJL
	FILE NAME: p10ci90.dgn	CHECKED BY: EPD
	PROJECT LEADER: CDL	SHEET 44 OF 178
	DESIGNED BY: SJL	
	PLOT FILE: p10ci90_44.l	