

DURABLE 4 INCH WHITE LINE (SEE OPTION ITEMS)
 STA. 129+75 - STA. 135+75 (SOLID LT & RT)

DURABLE 4 INCH YELLOW LINE (SEE OPTION ITEMS)
 STA. 129+75 - STA. 135+75 (SOLID LT & RT)

6 INCH UNDERDRAIN PIPE
 STA. 129+75 - STA. 132+00 LT

BARRIER FENCE
 STA. 134+64 - STA. 135+75 LT

EROSION LOG
 STA. 134+64 - STA. 135+75 LT

TEMPORARY 4 INCH WHITE LINE, PAINT
 STA. 129+75 - STA. 135+75 (SOLID LT & RT)

TEMPORARY 4 INCH YELLOW LINE, PAINT
 STA. 129+75 - STA. 135+75 (SOLID LT & RT)

GEOTEXTILE FOR SILT FENCE
 STA. 129+75 - STA. 130+30 RT
 STA. 132+25 - STA. 132+90 RT
 STA. 135+55 - STA. 135+75 LT

GEOTEXTILE UNDER STONE FILL
 STA. 129+75 - STA. 130+30 RT
 STA. 132+25 - STA. 132+90 RT
 STA. 135+55 - STA. 135+75 LT


STONE FILL, TYPE I
 STA. 129+75 - STA. 130+30 RT
 STA. 132+25 - STA. 132+90 RT
 STA. 135+55 - STA. 135+75 LT

GRUBBING MATERIAL
 STA. 129+75 - STA. 130+30 RT
 STA. 132+25 - STA. 132+90 RT
 STA. 135+55 - STA. 135+75 LT

CURVE #28
 DELTA = 16°07'38"
 D = 6°11'39"
 R = 925.00'
 T = 131.05'
 L = 260.36'
 E = 9.24'
 BANKING 0.077 FT/FT
 DESIGN SPEED 50 MPH
 SEE SUPERELEVATION DIAGRAMS
 FOR BANKING INFORMATION

ENVIRONMENTALLY SENSITIVE LOCATIONS:

NO.	LIMITS	POS.	TYPE
15.	STA. 134+64 - STA. 135+75	LT	-

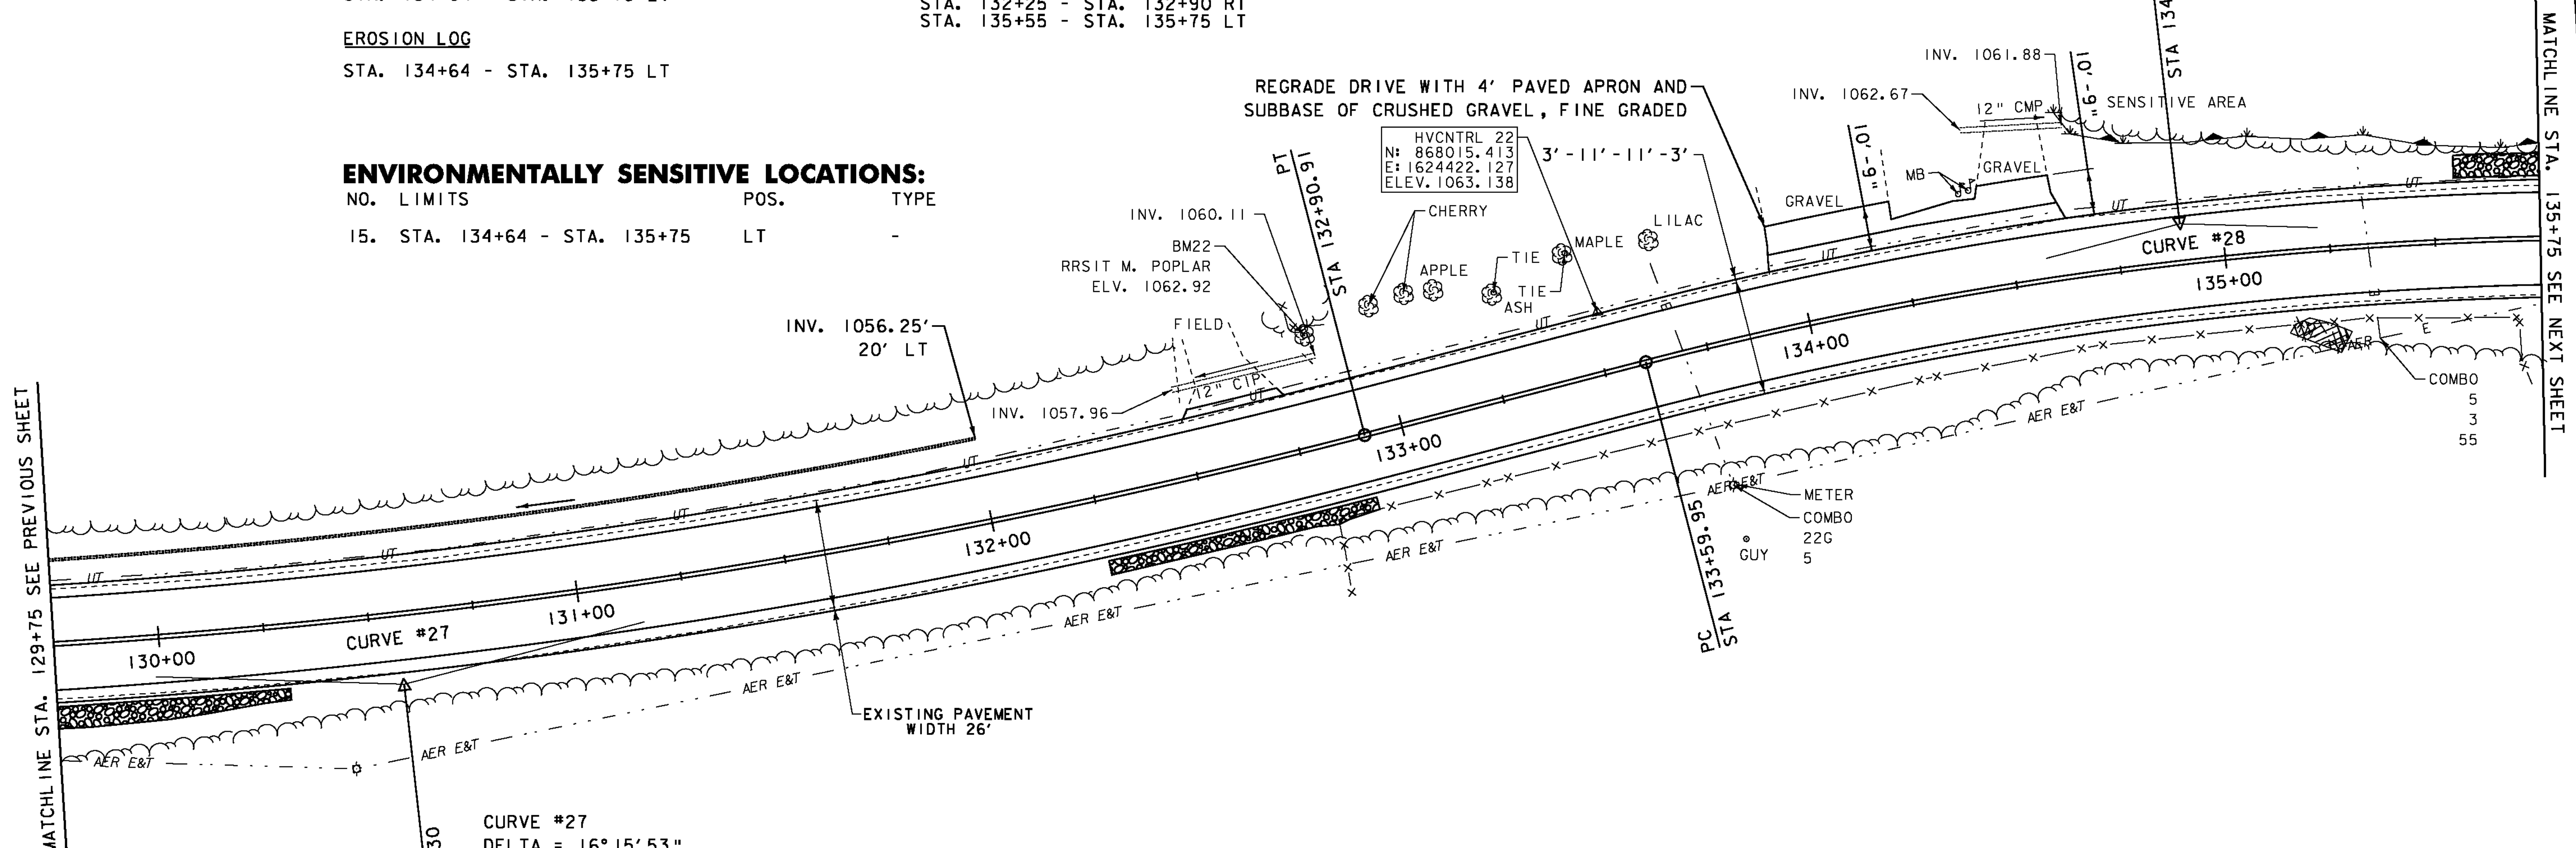

- LEGEND**
- MAILBOX
 - BORING
 - SIGN
 - HYDRANT
 - MANHOLE
 - WATER SHUT OFF (WSO)
 - GAS PIPELINE MARKER
 - CATCH BASIN / DROP INLET
 - CURB INLET
 - ⊗ TRAFFIC CONTROL BOX
 - ⊕ PARKING METER
 - ⊖ UTILITY POLE

- SIGN LEGEND**
- R = REMOVE
 - R&S = REMOVE AND SALVAGE
 - RET = RETAIN
 - S = SALVAGED
 - N = NEW
 - B-B = BACK TO BACK
 - - - = EXISTING
 - = NEW

DATUM

NAVD 88
NAD 83



PROJECT LAYOUT SHEET 24	PROJECT NAME: MONTGOMERY-WESTFIELD	PLOT DATE: 9/5/12
	PROJECT NUMBER: STP 2906(I)	DRAWN BY: SJL
	FILE NAME: p10ci90.dgn	CHECKED BY: EPD
	PROJECT LEADER: CDL	SHEET 45 OF 178
	DESIGNED BY: SJL	
	PLOT FILE: p10ci90_45.I	