

DURABLE 4 INCH WHITE LINE (SEE OPTION ITEMS)
STA. A 6+75 - STA. A 12+25 (SOLID LT & RT)

DURABLE 4 INCH YELLOW LINE (SEE OPTION ITEMS)
STA. A 6+75 - STA. A 12+25 (SOLID LT & RT)

TEMPORARY 4 INCH WHITE LINE, PAINT
STA. A 6+75 - STA. A 12+25 (SOLID LT & RT)

TEMPORARY 4 INCH YELLOW LINE, PAINT
STA. A 6+75 - STA. A 12+25 (SOLID LT & RT)

6 INCH UNDERDRAIN PIPE
STA. A 7+00 - STA. A 9+00 RT

REMOVING SIGNS
AS SHOWN - 1

STONE FILL, TYPE I
STA. A 11+10 - STA. A 12+25 LT


GRUBBING MATERIAL
STA. A 11+10 - STA. A 12+25 LT

GEOTEXTILE UNDER STONE FILL
STA. A 11+10 - STA. A 12+25 LT

GEOTEXTILE FOR SILT FENCE
STA. A 11+10 - STA. A 12+25 LT

CURVE #2
DELTA = 0°41'20"
D = 0°34'23"
R = 10000.00'
T = 60.13'
L = 120.26'
E = 0.18'

BANKING NORMAL CROWN
DESIGN SPEED 50 MPH
SEE SUPERELEVATION DIAGRAMS
FOR BANKING INFORMATION

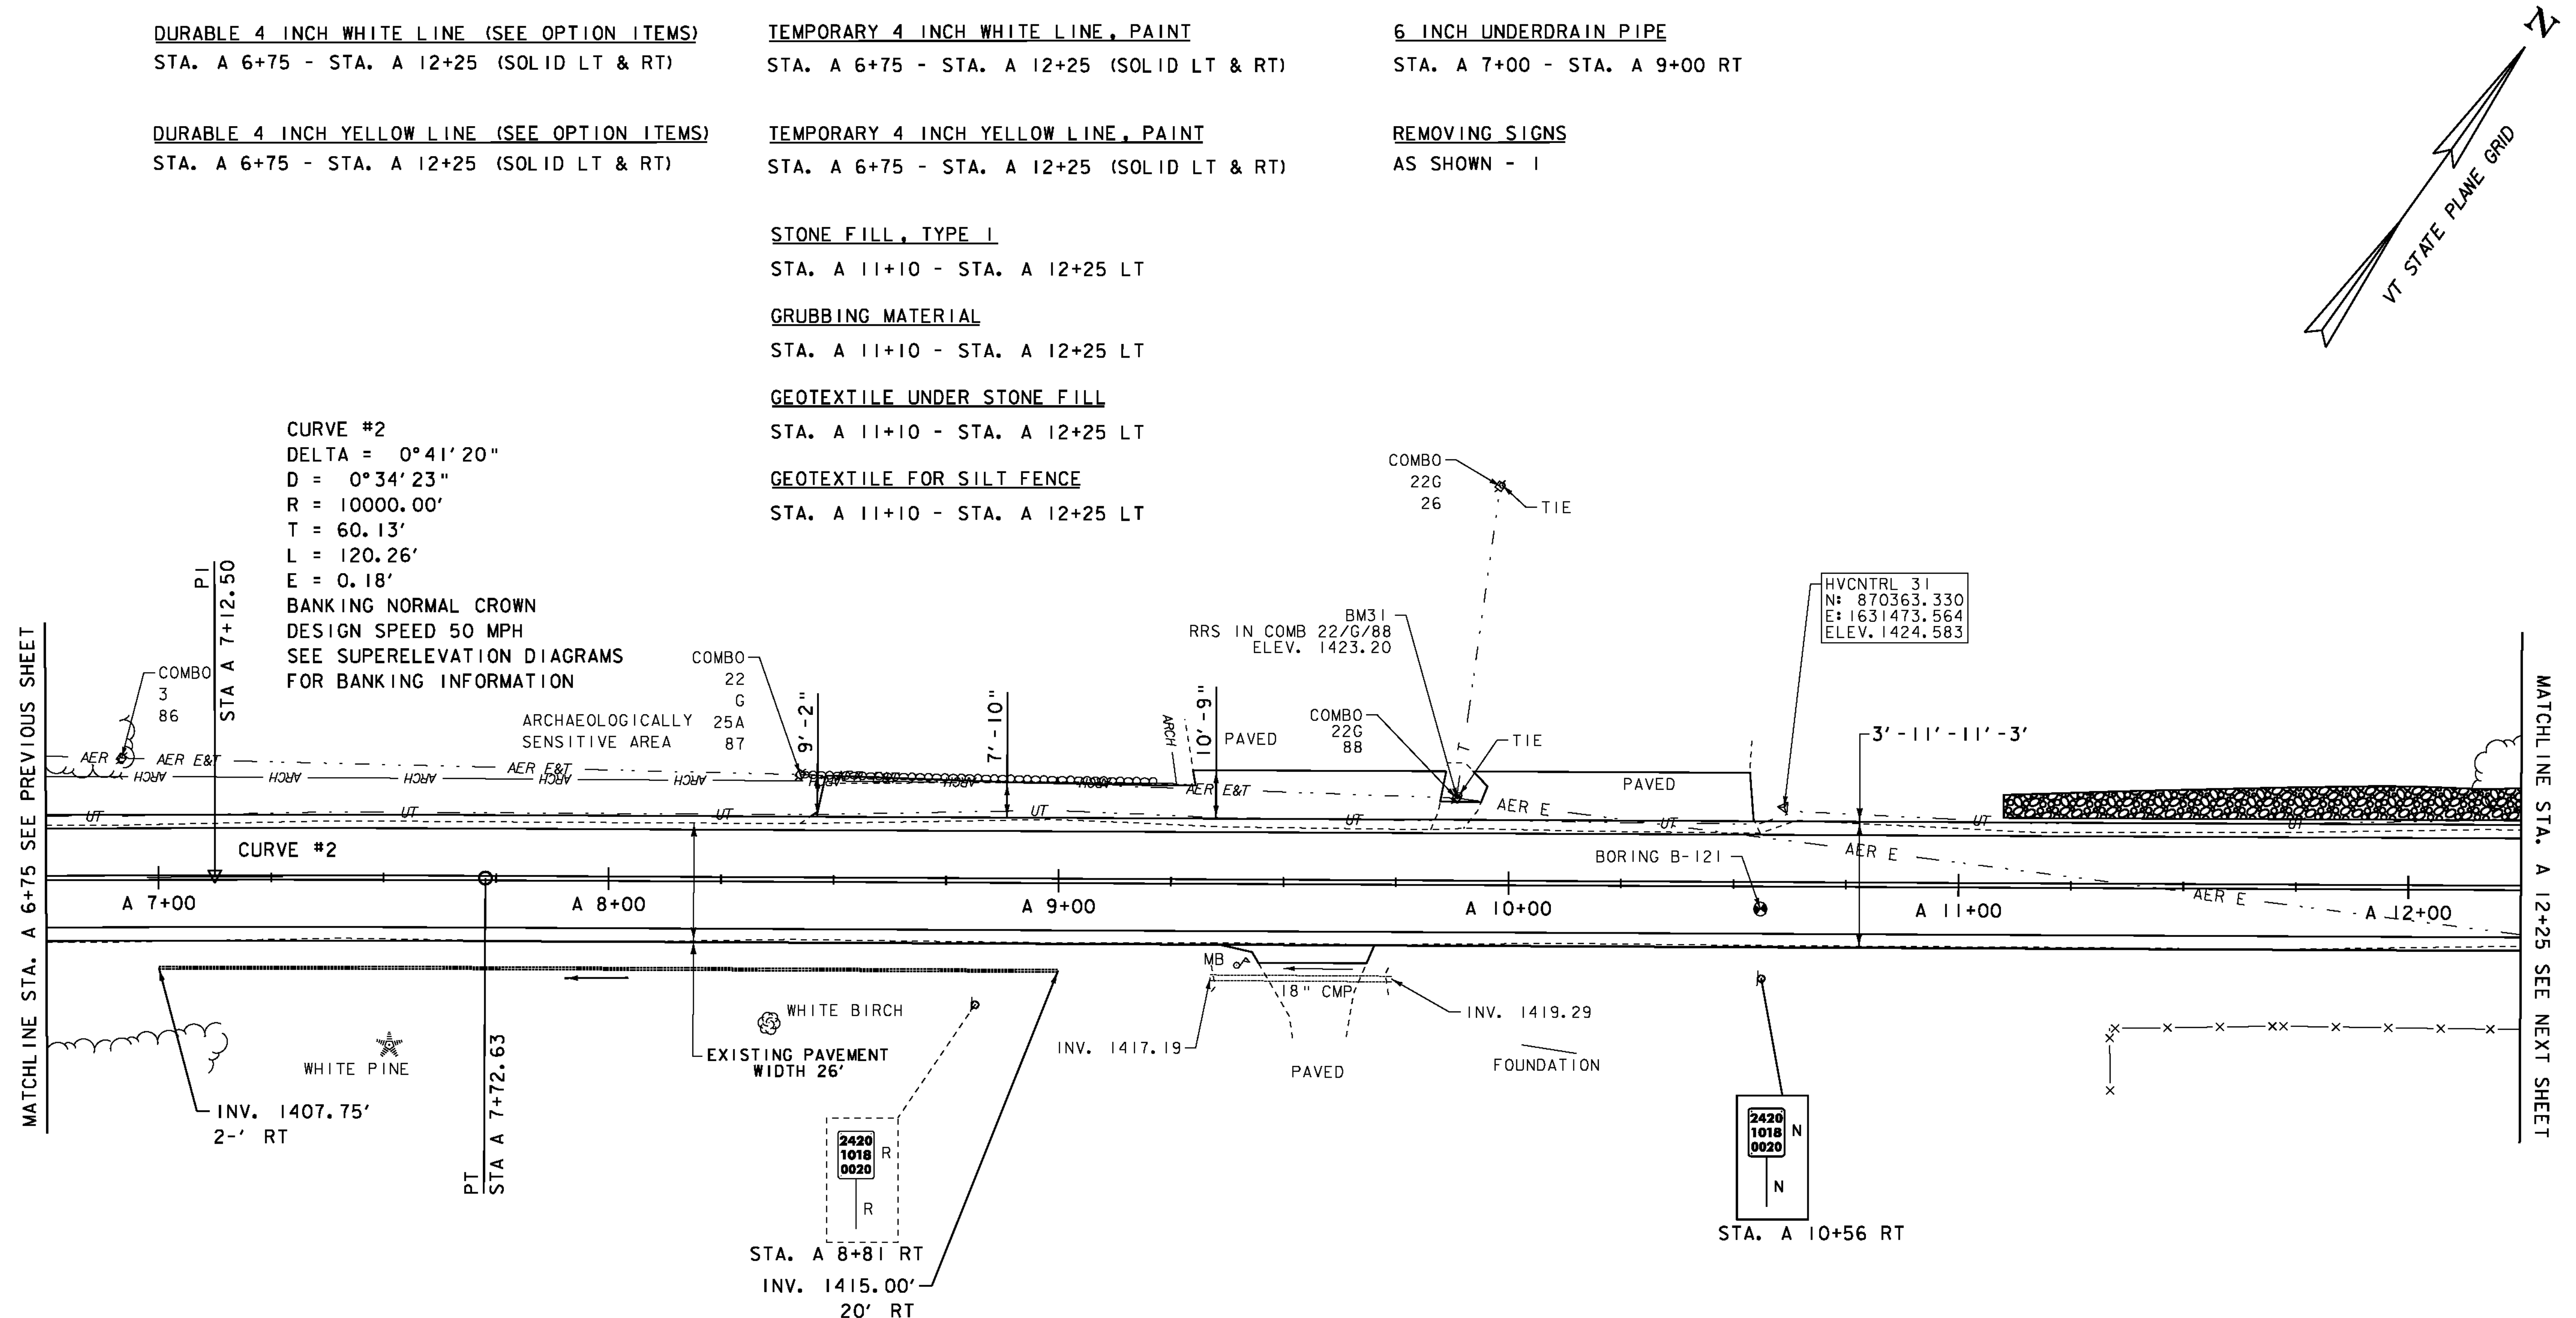

- LEGEND**
- MAILBOX
 - BORING
 - SIGN
 - HYDRANT
 - MANHOLE
 - WATER SHUT OFF (WSO)
 - GAS PIPELINE MARKER
 - CATCH BASIN / DROP INLET
 - CURB INLET
 - TRAFFIC CONTROL BOX
 - ⊕ PARKING METER
 - ⊖ UTILITY POLE

- SIGN LEGEND**
- R = REMOVE
 - R&S = REMOVE AND SALVAGE
 - RET = RETAIN
 - S = SALVAGED
 - N = NEW
 - B-B = BACK TO BACK
 - = EXISTING
 - = NEW

DATUM
VERTICAL NAVD 88
HORIZONTAL NAD 83

SCALE IN FEET
20 0 20

PROJECT LAYOUT SHEET 38

PROJECT NAME: MONTGOMERY-WESTFIELD
PROJECT NUMBER: STP 2906(I)

FILE NAME: p10ci90.dgn
PROJECT LEADER: CDL
DESIGNED BY: SJL
PLOT FILE: p10ci90_59.1

PLOT DATE: 9/5/12
DRAWN BY: SJL
CHECKED BY: EPD
SHEET 59 OF 178