

DURABLE 4 INCH WHITE LINE (SEE OPTION ITEMS)
 STA. A 73+25 - STA. A 79+25 (SOLID LT & RT)

DURABLE 4 INCH YELLOW LINE (SEE OPTION ITEMS)
 STA. A 73+25 - STA. A 79+25 (SOLID LT & RT)

TEMPORARY 4 INCH WHITE LINE, PAINT
 STA. A 73+25 - STA. A 79+25 (SOLID LT & RT)

TEMPORARY 4 INCH YELLOW LINE, PAINT
 STA. A 73+25 - STA. A 79+25 (SOLID LT & RT)

REMOVAL & DISPOSAL OF GUARDRAIL
 STA. A 73+25 - STA. A 77+99 RT
 STA. A 73+64 - STA. A 79+25 LT

ANCHOR FOR STEEL BEAM GUARDRAIL
 STA. A 73+65 LT
 STA. A 78+10 RT

6 INCH UNDERDRAIN PIPE
 STA. A 73+25 - STA. A 73+50 LT

REMOVING SIGNS
 AS SHOWN - 2


STEEL BEAM GUARDRAIL, GALVANIZED W/8 FEET POSTS
 STA. A 73+25 - STA. A 74+28.75 RT
 STA. A 73+65 - STA. A 74+40 LT
 STA. A 74+53.75 - STA. A 78+10 RT
 STA. A 74+65 - STA. A 79+25 LT

STEEL BEAM GUARDRAIL, GALVANIZED/NESTED W/8 FEET POSTS
 STA. A 74+28.75 - STA. A 74+53.75 RT
 STA. A 74+40 - STA. A 74+65 LT

CURVE #11
 DELTA = 15° 16' 53"
 D = 5° 12' 31"
 R = 1100.00'
 T = 147.57'
 L = 293.38'
 E = 9.85'

BANKING 0.072 FT/FT
 DESIGN SPEED 50 MPH
 SEE SUPERELEVATION DIAGRAMS
 FOR BANKING INFORMATION

HVCNTRL 39
 N: 874665.563
 E: 1635842.384
 ELEV. 1646.198

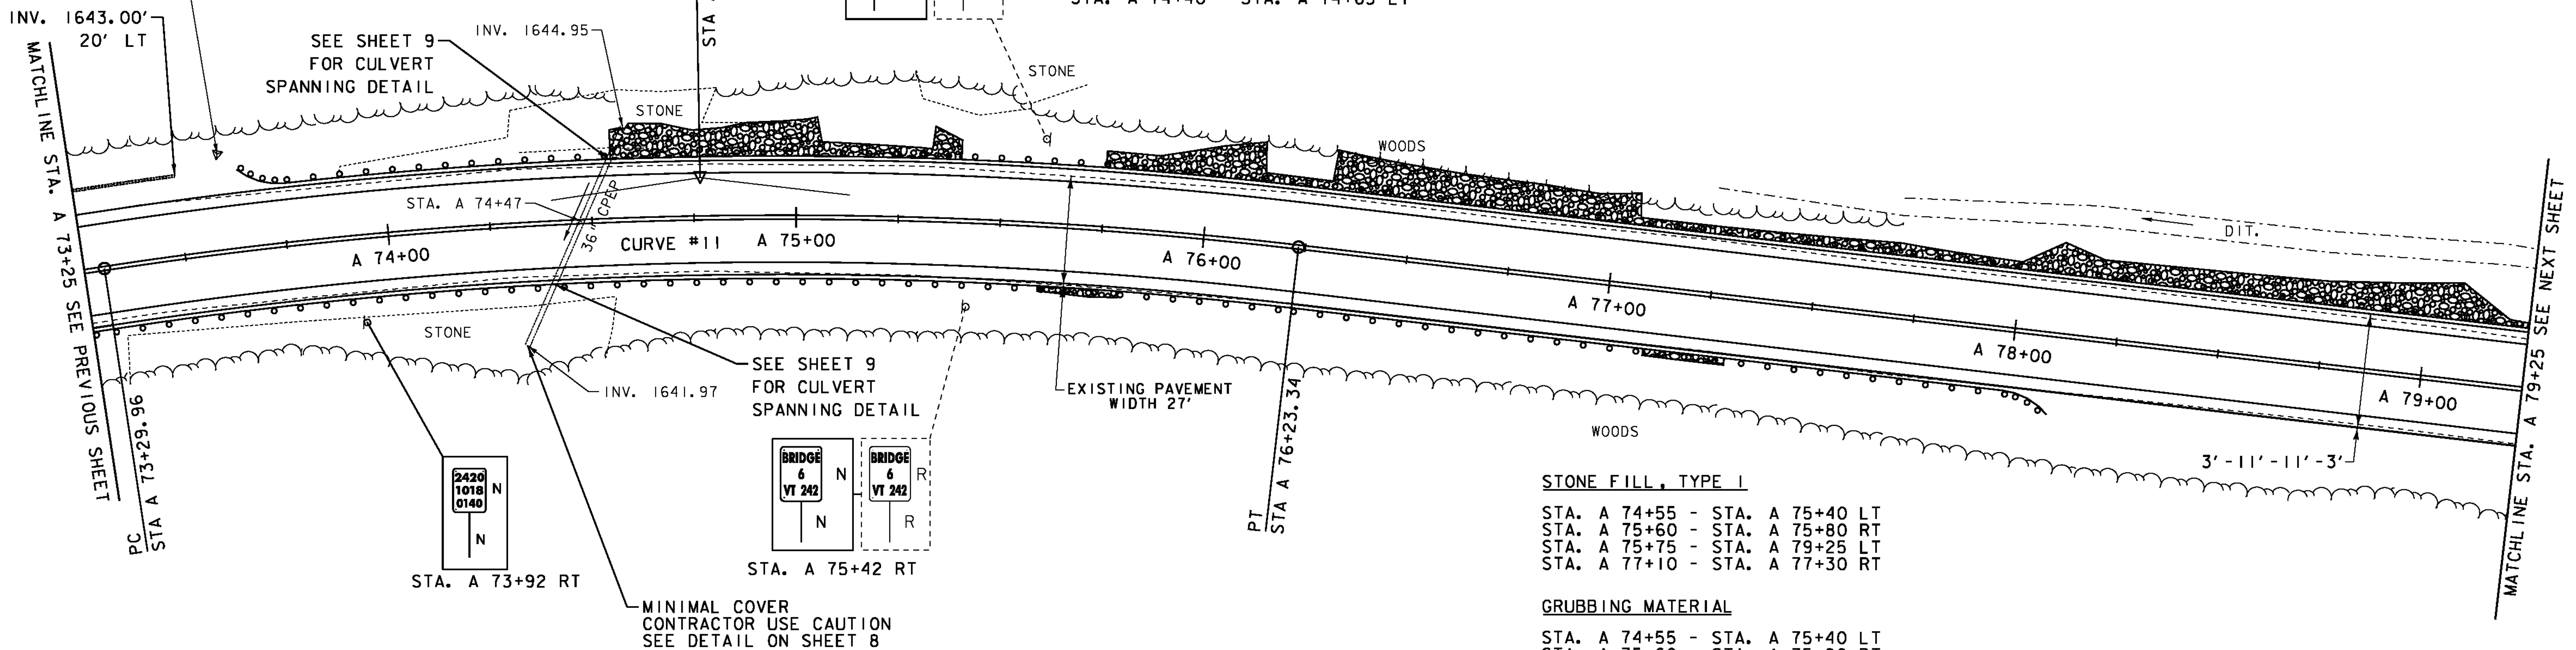

STONE FILL, TYPE I

STA. A 74+55 - STA. A 75+40 LT
 STA. A 75+60 - STA. A 75+80 RT
 STA. A 75+75 - STA. A 79+25 LT
 STA. A 77+10 - STA. A 77+30 RT

GRUBBING MATERIAL


STA. A 74+55 - STA. A 75+40 LT
 STA. A 75+60 - STA. A 75+80 RT
 STA. A 75+75 - STA. A 79+25 LT
 STA. A 77+10 - STA. A 77+30 RT

GEOTEXTILE UNDER STONE FILL

STA. A 74+55 - STA. A 75+40 LT
 STA. A 75+60 - STA. A 75+80 RT
 STA. A 75+75 - STA. A 79+25 LT
 STA. A 77+10 - STA. A 77+30 RT

GEOTEXTILE FOR SILT FENCE

STA. A 74+55 - STA. A 75+40 LT
 STA. A 75+60 - STA. A 75+80 RT
 STA. A 75+75 - STA. A 79+25 LT
 STA. A 77+10 - STA. A 77+30 RT

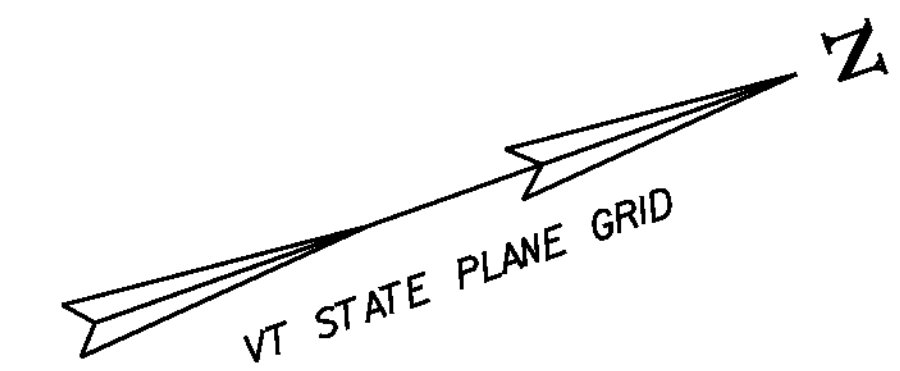

- LEGEND**
- MAILBOX
 - BORING
 - SIGN
 - HYDRANT
 - MANHOLE
 - WATER SHUT OFF (WSO)
 - GAS PIPELINE MARKER
 - CATCH BASIN / DROP INLET
 - CURB INLET
 - TRAFFIC CONTROL BOX
 - PARKING METER
 - UTILITY POLE

- SIGN LEGEND**
- R = REMOVE
 - R&S = REMOVE AND SALVAGE
 - RET = RETAIN
 - S = SALVAGED
 - N = NEW
 - B-B = BACK TO BACK
 - = EXISTING
 - = NEW

DATUM
 VERTICAL NAVD 88
 HORIZONTAL NAD 83



PROJECT LAYOUT SHEET 50	PROJECT NAME: MONTGOMERY-WESTFIELD	PLOT DATE: 9/5/12
	PROJECT NUMBER: STP 2906(I)	DRAWN BY: SJL
	FILE NAME: p10ci90.dgn	CHECKED BY: EPD
	DESIGNED BY: SJL	SHEET 71 OF 178
	PLOT FILE: p10ci90_71.I	