

DURABLE 4 INCH WHITE LINE (SEE OPTION ITEMS)
 STA. A 79+25 - STA. A 84+75 (SOLID LT & RT)

DURABLE 4 INCH YELLOW LINE (SEE OPTION ITEMS)
 STA. A 79+25 - STA. A 84+75 (SOLID LT & RT)

STEEL BEAM GUARDRAIL, GALVANIZED W/8 FEET POSTS
 STA. A 79+25 - STA. A 80+90 LT

REMOVAL & DISPOSAL OF GUARDRAIL
 STA. A 79+25 - STA. A 80+83 LT

ANCHOR FOR STEEL BEAM GUARDRAIL
 STA. A 80+90 LT

TEMPORARY 4 INCH WHITE LINE, PAINT
 STA. A 79+25 - STA. A 84+75 (SOLID LT & RT)

TEMPORARY 4 INCH YELLOW LINE, PAINT
 STA. A 79+25 - STA. A 84+75 (SOLID LT & RT)

BARRIER FENCE
 STA. A 81+08 - STA. A 84+34 LT
 STA. A 81+16 - STA. A 83+72 RT


EROSION LOG
 STA. A 81+08 - STA. A 84+34 LT
 STA. A 81+16 - STA. A 83+72 RT

STONE FILL, TYPE I
 STA. A 79+25 - STA. A 80+30 LT
 STA. A 81+80 - STA. A 84+75 RT

GRUBBING MATERIAL
 STA. A 79+25 - STA. A 80+30 LT
 STA. A 81+80 - STA. A 84+75 RT


GEOTEXTILE UNDER STONE FILL
 STA. A 79+25 - STA. A 80+30 LT
 STA. A 81+80 - STA. A 84+75 RT

GEOTEXTILE FOR SILT FENCE
 STA. A 79+25 - STA. A 80+30 LT
 STA. A 81+80 - STA. A 84+75 RT

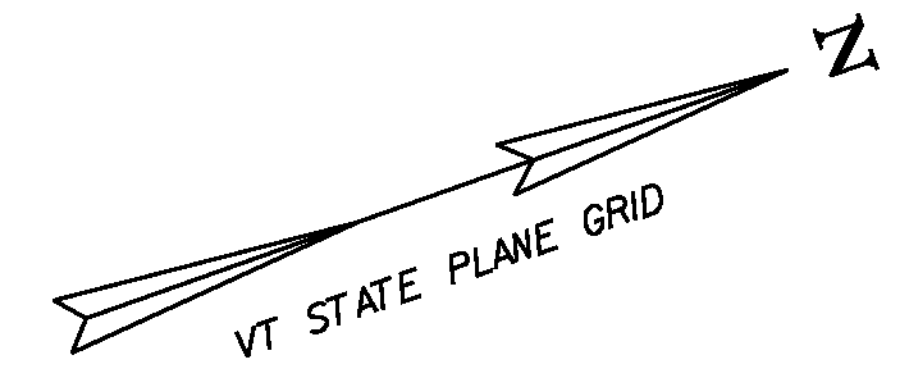

ENVIRONMENTALLY SENSITIVE LOCATIONS:

NO.	LIMITS	POS.	TYPE
30.	STA. A 81+08 - STA. A 84+34	LT	-
31.	STA. A 81+16 - STA. A 83+72	RT	-

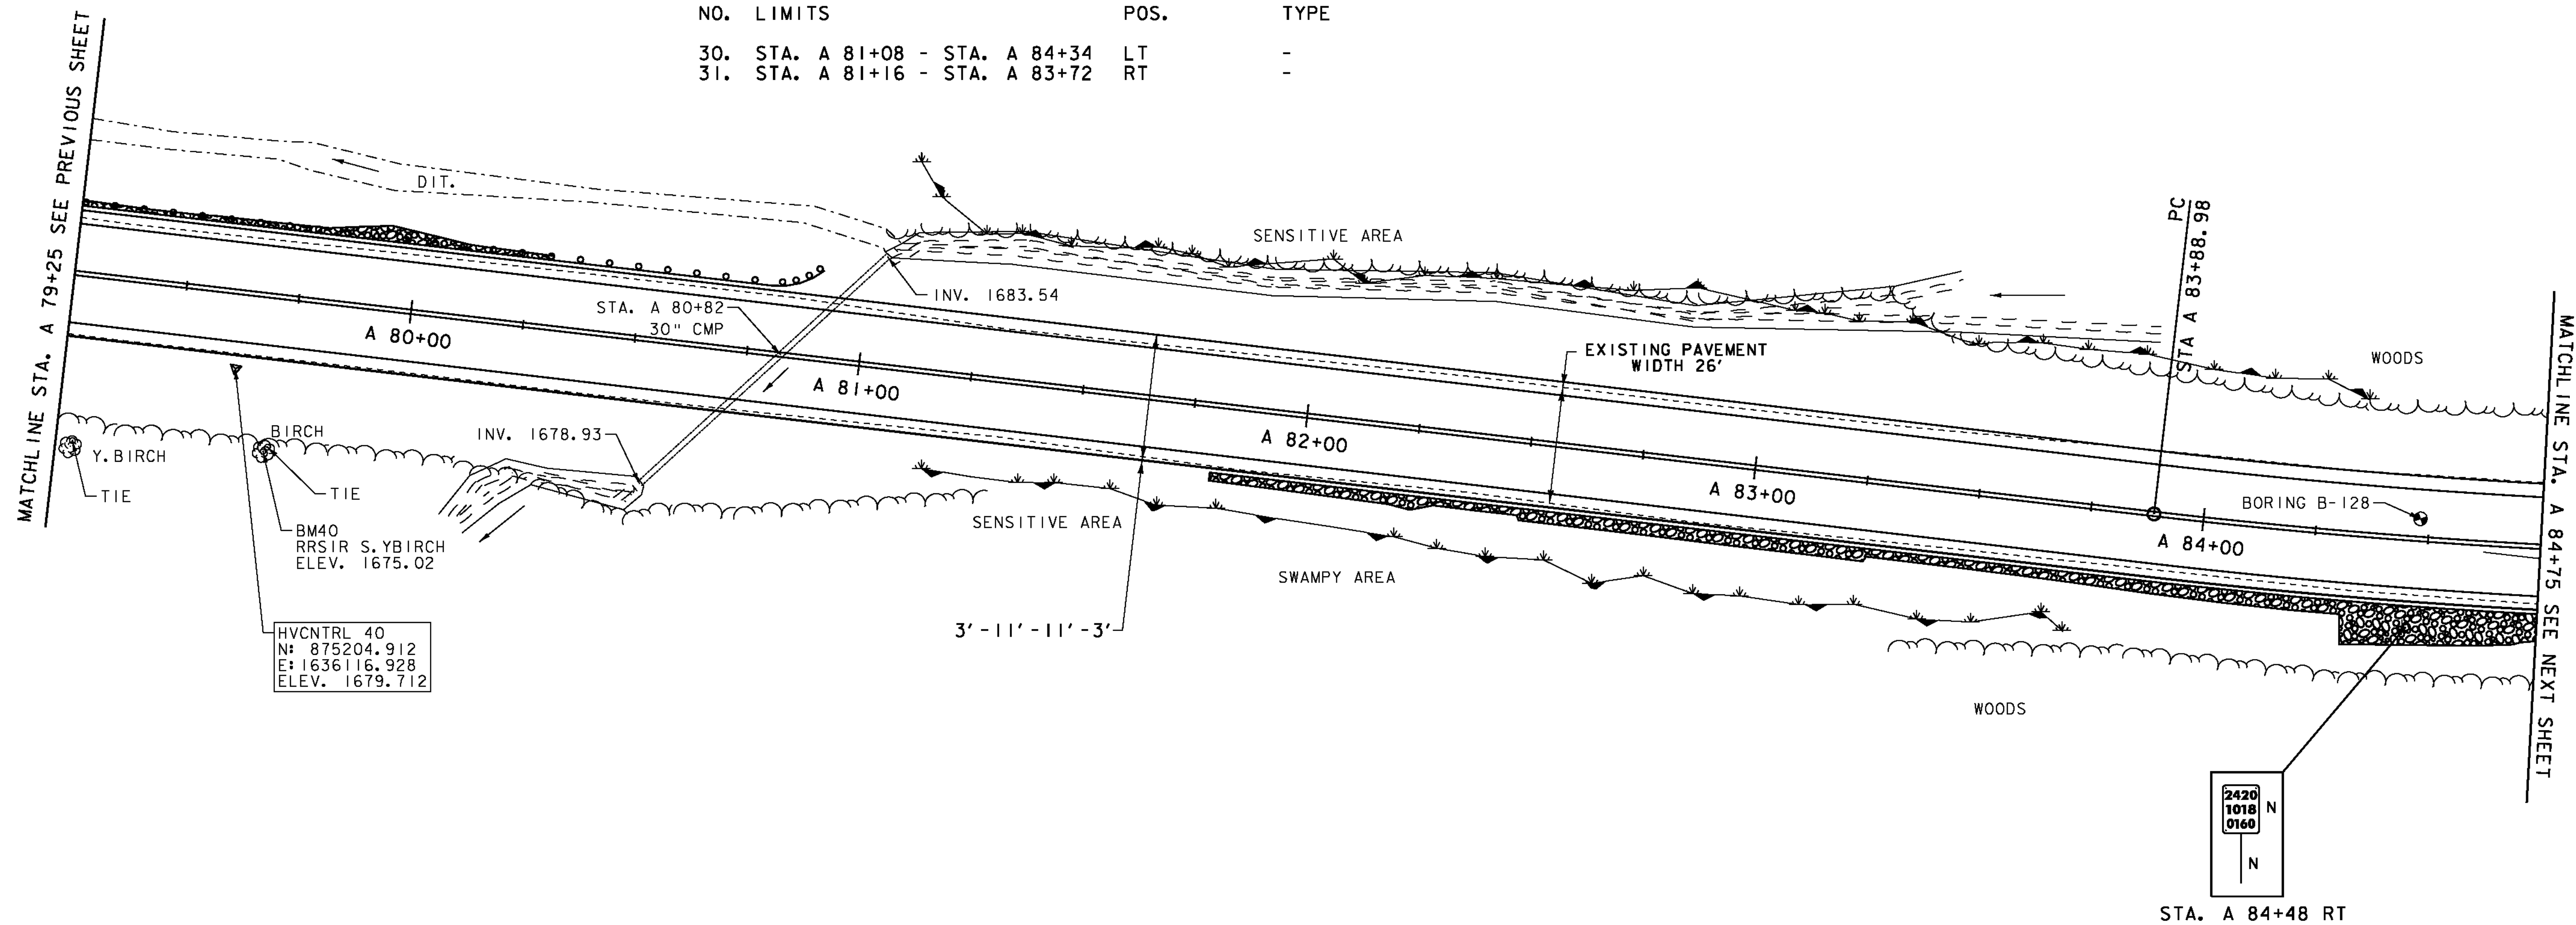

SIGN LEGEND

- R = REMOVE
- R&S = REMOVE AND SALVAGE
- RET = RETAIN
- S = SALVAGED
- N = NEW
- B-B = BACK TO BACK
- = EXISTING
- = NEW
- = CURB INLET
- ⊠ = TRAFFIC CONTROL BOX
- ⊕ = PARKING METER
- ⊞ = UTILITY POLE

LEGEND

- MAILBOX
- BORING
- SIGN
- HYDRANT
- MANHOLE
- WATER SHUT OFF (WSO)
- GAS PIPELINE MARKER
- CATCH BASIN / DROP INLET

DATUM
 NAVD 88
 NAD 83

SCALE IN FEET
 20 0 20

PROJECT LAYOUT SHEET 51

PROJECT NAME: MONTGOMERY-WESTFIELD
 PROJECT NUMBER: STP 2906(I)

FILE NAME: p10ci90.dgn
 PROJECT LEADER: CDL
 DESIGNED BY: S.JL
 PLOT FILE: p10ci90_72.1

PLOT DATE: 9/5/12
 DRAWN BY: S.JL
 CHECKED BY: EPD
 SHEET 72 OF 178