

DURABLE 4 INCH WHITE LINE (SEE OPTION ITEMS)
 STA. A 84+75 - STA. A 90+50 (SOLID LT & RT)

TEMPORARY 4 INCH WHITE LINE, PAINT
 STA. A 84+75 - STA. A 90+50 (SOLID LT & RT)

STONE FILL, TYPE I
 STA. A 84+75 - STA. A 85+10 RT
 STA. A 85+60 - STA. A 86+65 RT
 STA. A 88+80 - STA. A 90+50 LT



DURABLE 4 INCH YELLOW LINE (SEE OPTION ITEMS)
 STA. A 84+75 - STA. A 90+50 (SOLID LT & RT)

TEMPORARY 4 INCH YELLOW LINE, PAINT
 STA. A 84+75 - STA. A 90+50 (SOLID LT & RT)

GRUBBING MATERIAL
 STA. A 84+75 - STA. A 85+10 RT
 STA. A 85+60 - STA. A 86+65 RT
 STA. A 88+80 - STA. A 90+50 LT

GEOTEXTILE UNDER STONE FILL
 STA. A 84+75 - STA. A 85+10 RT
 STA. A 85+60 - STA. A 86+65 RT
 STA. A 88+80 - STA. A 90+50 LT

GEOTEXTILE FOR SILT FENCE
 STA. A 84+75 - STA. A 85+10 RT
 STA. A 85+60 - STA. A 86+65 RT
 STA. A 88+80 - STA. A 90+50 LT

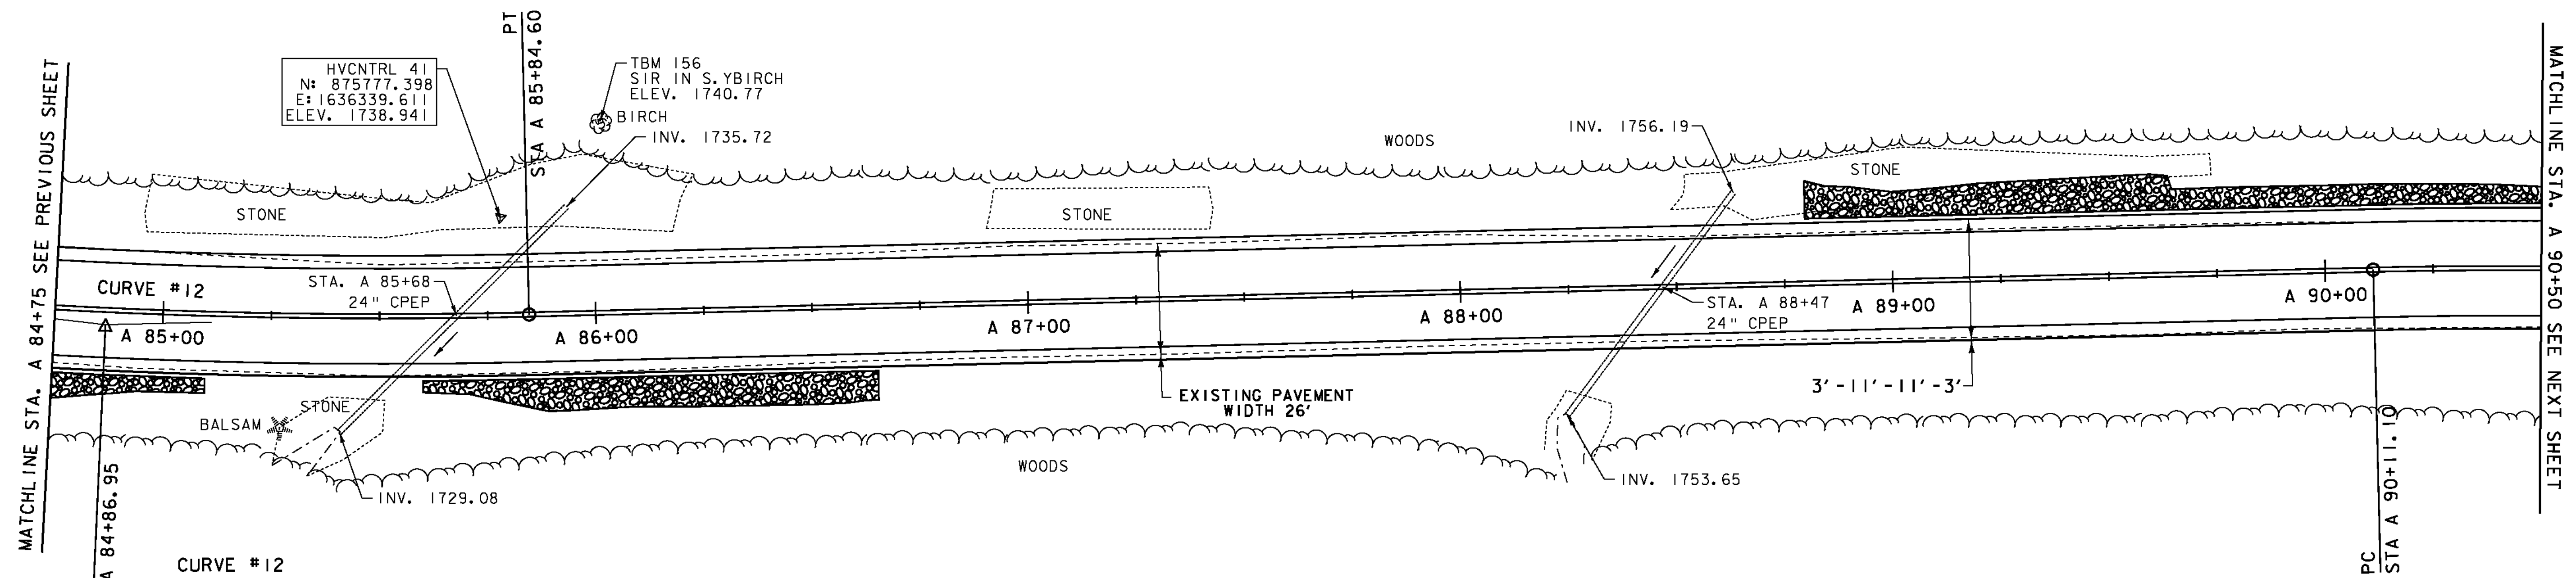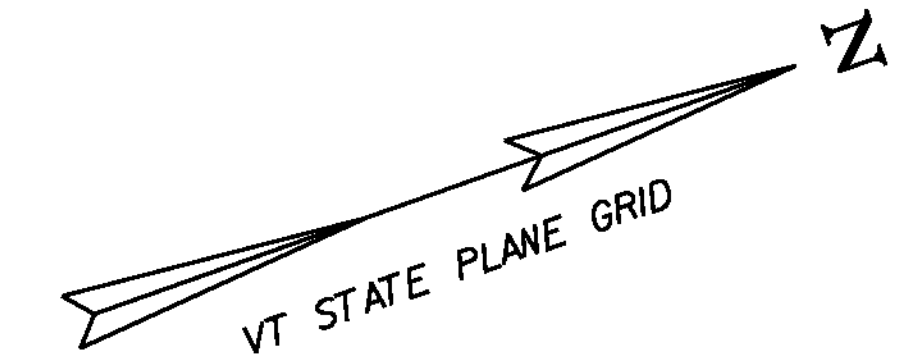

CURVE #12
 DELTA = 8°00'21"
 D = 4°05'33"
 R = 1400.00'
 T = 97.97'
 L = 195.62'
 E = 3.42'
 BANKING 0.064 FT/FT
 DESIGN SPEED 50 MPH
 SEE SUPERELEVATION DIAGRAMS
 FOR BANKING INFORMATION

- LEGEND**
- MAILBOX
 - BORING
 - SIGN
 - HYDRANT
 - MANHOLE
 - WATER SHUT OFF (WSO)
 - GAS PIPELINE MARKER
 - CATCH BASIN / DROP INLET
 - CURB INLET
 - TRAFFIC CONTROL BOX
 - PARKING METER
 - UTILITY POLE

- SIGN LEGEND**
- R = REMOVE
 - R&S = REMOVE AND SALVAGE
 - RET = RETAIN
 - S = SALVAGED
 - N = NEW
 - B-B = BACK TO BACK
 - = EXISTING
 - = NEW

DATUM
 NAVD 88
 NAD 83

SCALE IN FEET
 20 0 20

PROJECT LAYOUT SHEET 52

PROJECT NAME: MONTGOMERY-WESTFIELD

PROJECT NUMBER: STP 2906(I)

FILE NAME: p10ci90.dgn
 PROJECT LEADER: CDL
 DESIGNED BY: SJL
 PLOT FILE: p10ci90_73.i

PLOT DATE: 9/5/12
 DRAWN BY: SJL
 CHECKED BY: EPD
 SHEET 73 OF 178