

DURABLE 4 INCH WHITE LINE (SEE OPTION ITEMS)
 STA. A 107+50 - STA. A 113+25 (SOLID LT & RT)

TEMPORARY 4 INCH WHITE LINE, PAINT
 STA. A 107+50 - STA. A 113+25 (SOLID LT & RT)

STONE FILL, TYPE I
 STA. A 107+50 - STA. A 108+00 LT
 STA. A 108+95 - STA. A 109+65 RT
 STA. A 109+45 - STA. A 111+05 LT
 STA. A 112+60 - STA. A 113+25 RT



GEOTEXTILE UNDER STONE FILL
 STA. A 107+50 - STA. A 108+00 LT
 STA. A 108+95 - STA. A 109+65 RT
 STA. A 109+45 - STA. A 111+05 LT
 STA. A 112+60 - STA. A 113+25 RT

DURABLE 4 INCH YELLOW LINE (SEE OPTION ITEMS)
 STA. A 107+50 - STA. A 113+25 (SOLID LT & RT)

TEMPORARY 4 INCH YELLOW LINE, PAINT
 STA. A 107+50 - STA. A 113+25 (SOLID LT & RT)

GRUBBING MATERIAL
 STA. A 107+50 - STA. A 108+00 LT
 STA. A 108+95 - STA. A 109+65 RT
 STA. A 109+45 - STA. A 111+05 LT
 STA. A 112+60 - STA. A 113+25 RT

GEOTEXTILE FOR SILT FENCE
 STA. A 107+50 - STA. A 108+00 LT
 STA. A 108+95 - STA. A 109+65 RT
 STA. A 109+45 - STA. A 111+05 LT
 STA. A 112+60 - STA. A 113+25 RT

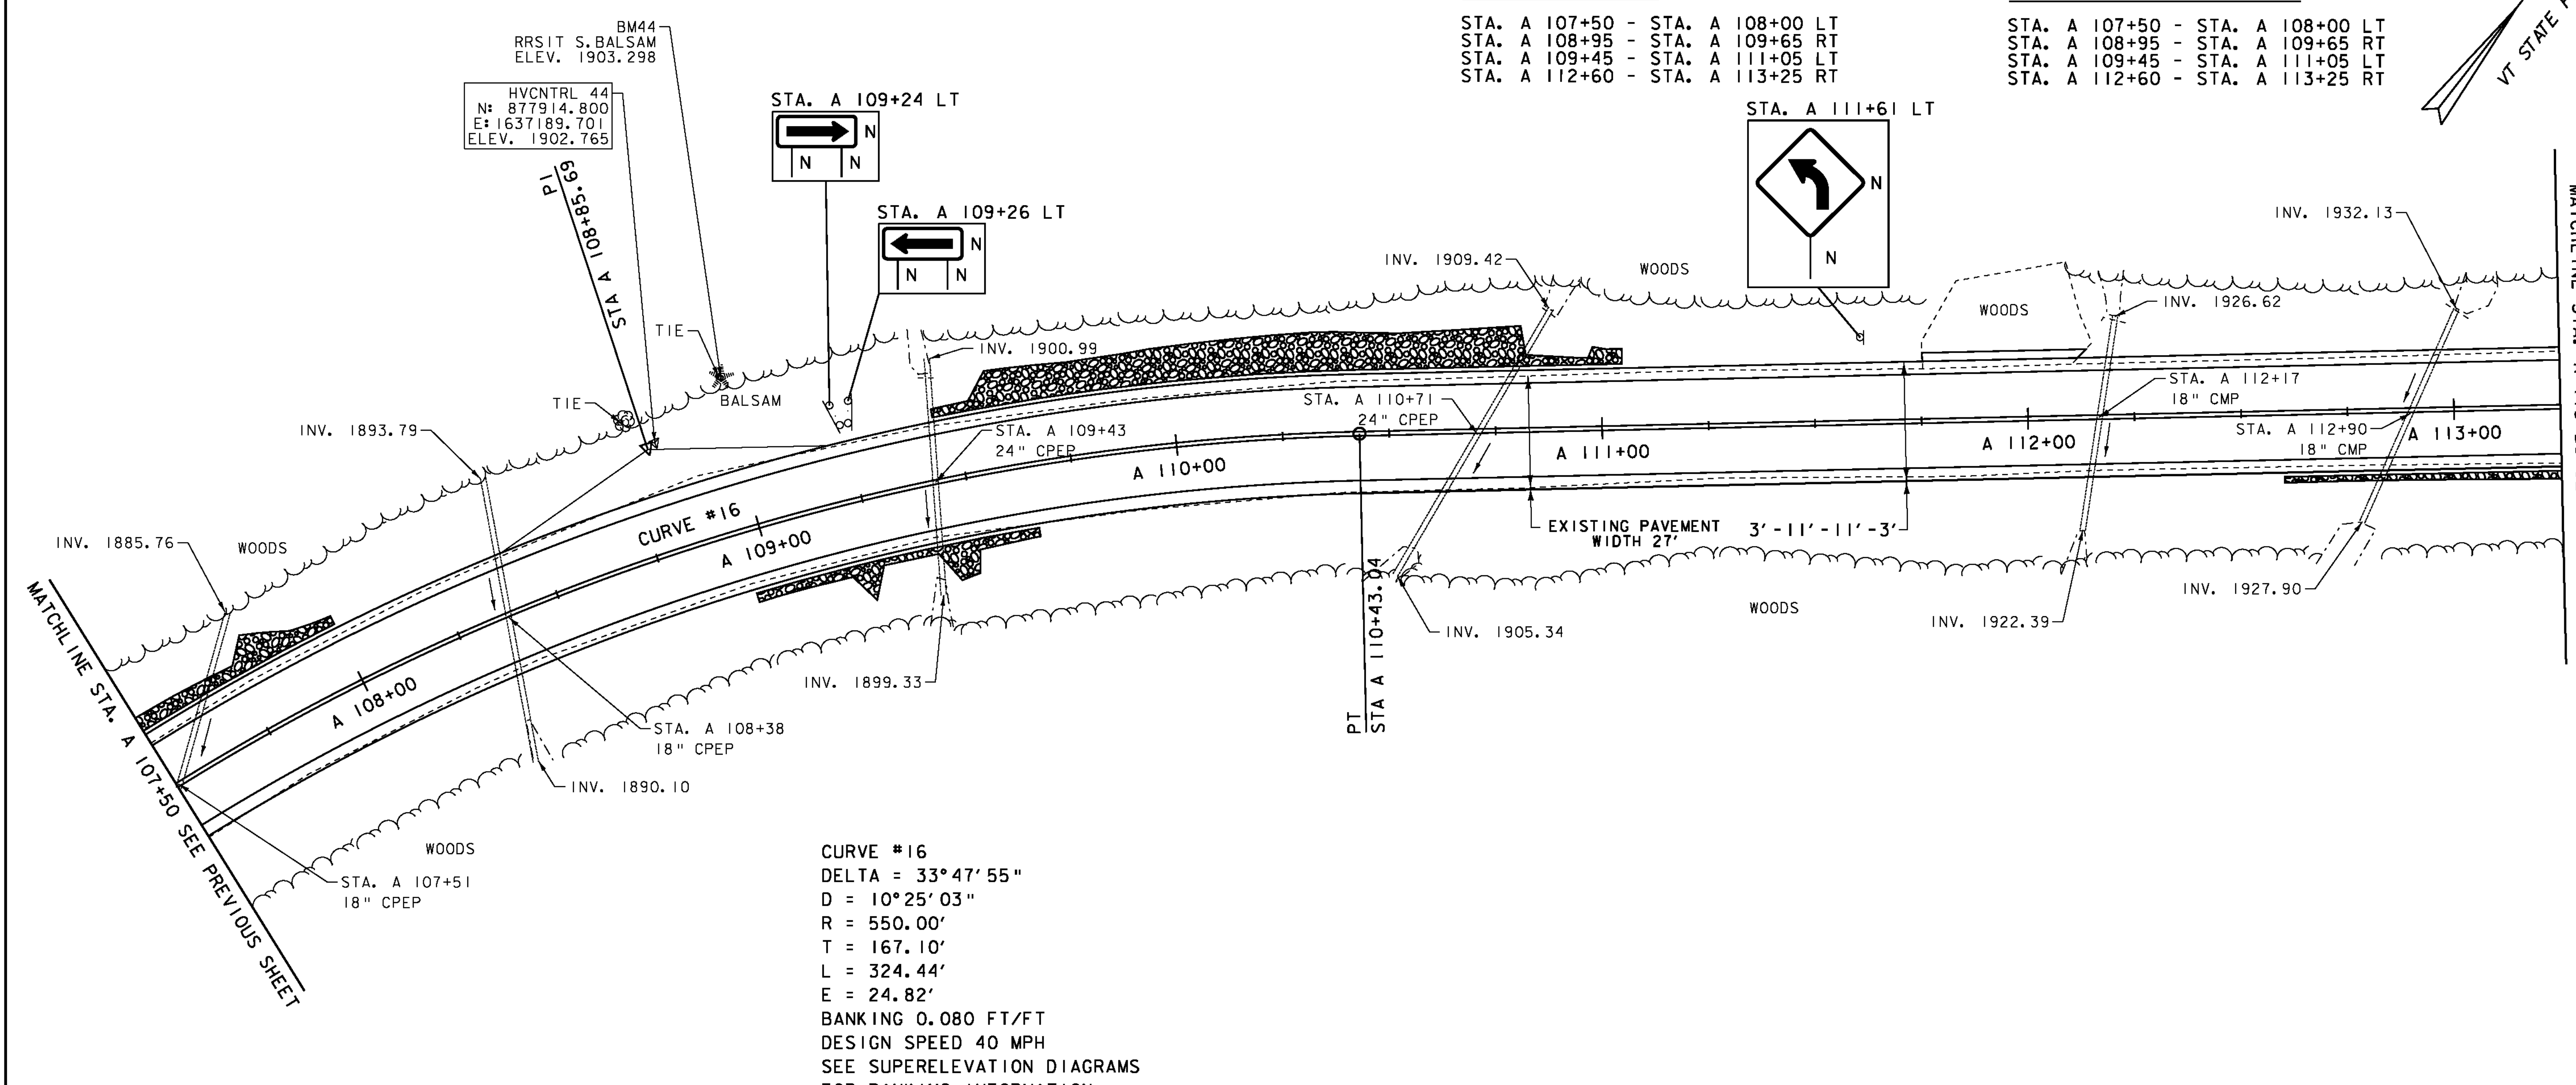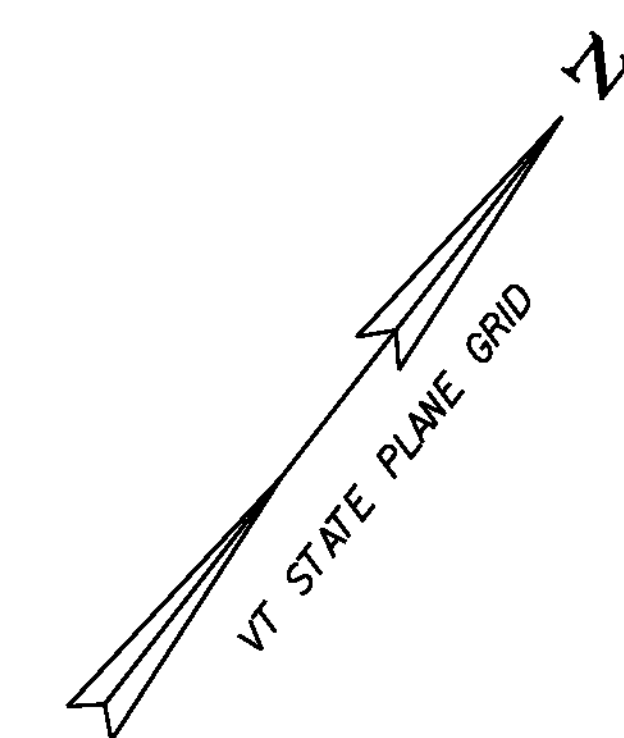

CURVE #16
 DELTA = 33°47'55"
 D = 10°25'03"
 R = 550.00'
 T = 167.10'
 L = 324.44'
 E = 24.82'
 BANKING 0.080 FT/FT
 DESIGN SPEED 40 MPH
 SEE SUPERELEVATION DIAGRAMS
 FOR BANKING INFORMATION

- LEGEND**
- MAILBOX
 - BORING
 - SIGN
 - HYDRANT
 - MANHOLE
 - WATER SHUT OFF (WSO)
 - GAS PIPELINE MARKER
 - CATCH BASIN / DROP INLET
 - CURB INLET
 - TRAFFIC CONTROL BOX
 - ⊕ PARKING METER
 - ⊕ UTILITY POLE

- SIGN LEGEND**
- R = REMOVE
 - R&S = REMOVE AND SALVAGE
 - RET = RETAIN
 - S = SALVAGED
 - N = NEW
 - B-B = BACK TO BACK
 - = EXISTING
 - = NEW

DATUM
 VERTICAL NAVD 88
 HORIZONTAL NAD 83



| | | |
|--------------------------------|------------------------------------|-------------------|
| PROJECT LAYOUT SHEET 56 | PROJECT NAME: MONTGOMERY-WESTFIELD | PLOT DATE: 9/5/12 |
| | PROJECT NUMBER: STP 2906(I) | DRAWN BY: SJL |
| | FILE NAME: p10ci90.dgn | CHECKED BY: EPD |
| | DESIGNED BY: SJL | SHEET 77 OF 178 |
| | PLOT FILE: p10ci90_77.1 | |

MATCHLINE STA. A 113+25 SEE NEXT SHEET

MATCHLINE STA. A 107+50 SEE PREVIOUS SHEET