



NOTE:

THE TRAFFIC CONTROL PHASING SHOWN AND DESCRIBED IN THIS PLAN IS OF A CONCEPTUAL NATURE ONLY. THE CONTRACTOR SHALL SUPPLY A DETAILED TRAFFIC CONTROL PLAN, WHICH NEED NOT UTILIZE PHASING OR THE PHASING SHOWN HERE. SEE THE TRAFFIC CONTROL NOTES AND THE SPECIFICATIONS FOR ITEM 900.645 SPECIAL PROVISION (TRAFFIC CONTROL, ALL-INCLUSIVE) FOR MORE DETAILS.

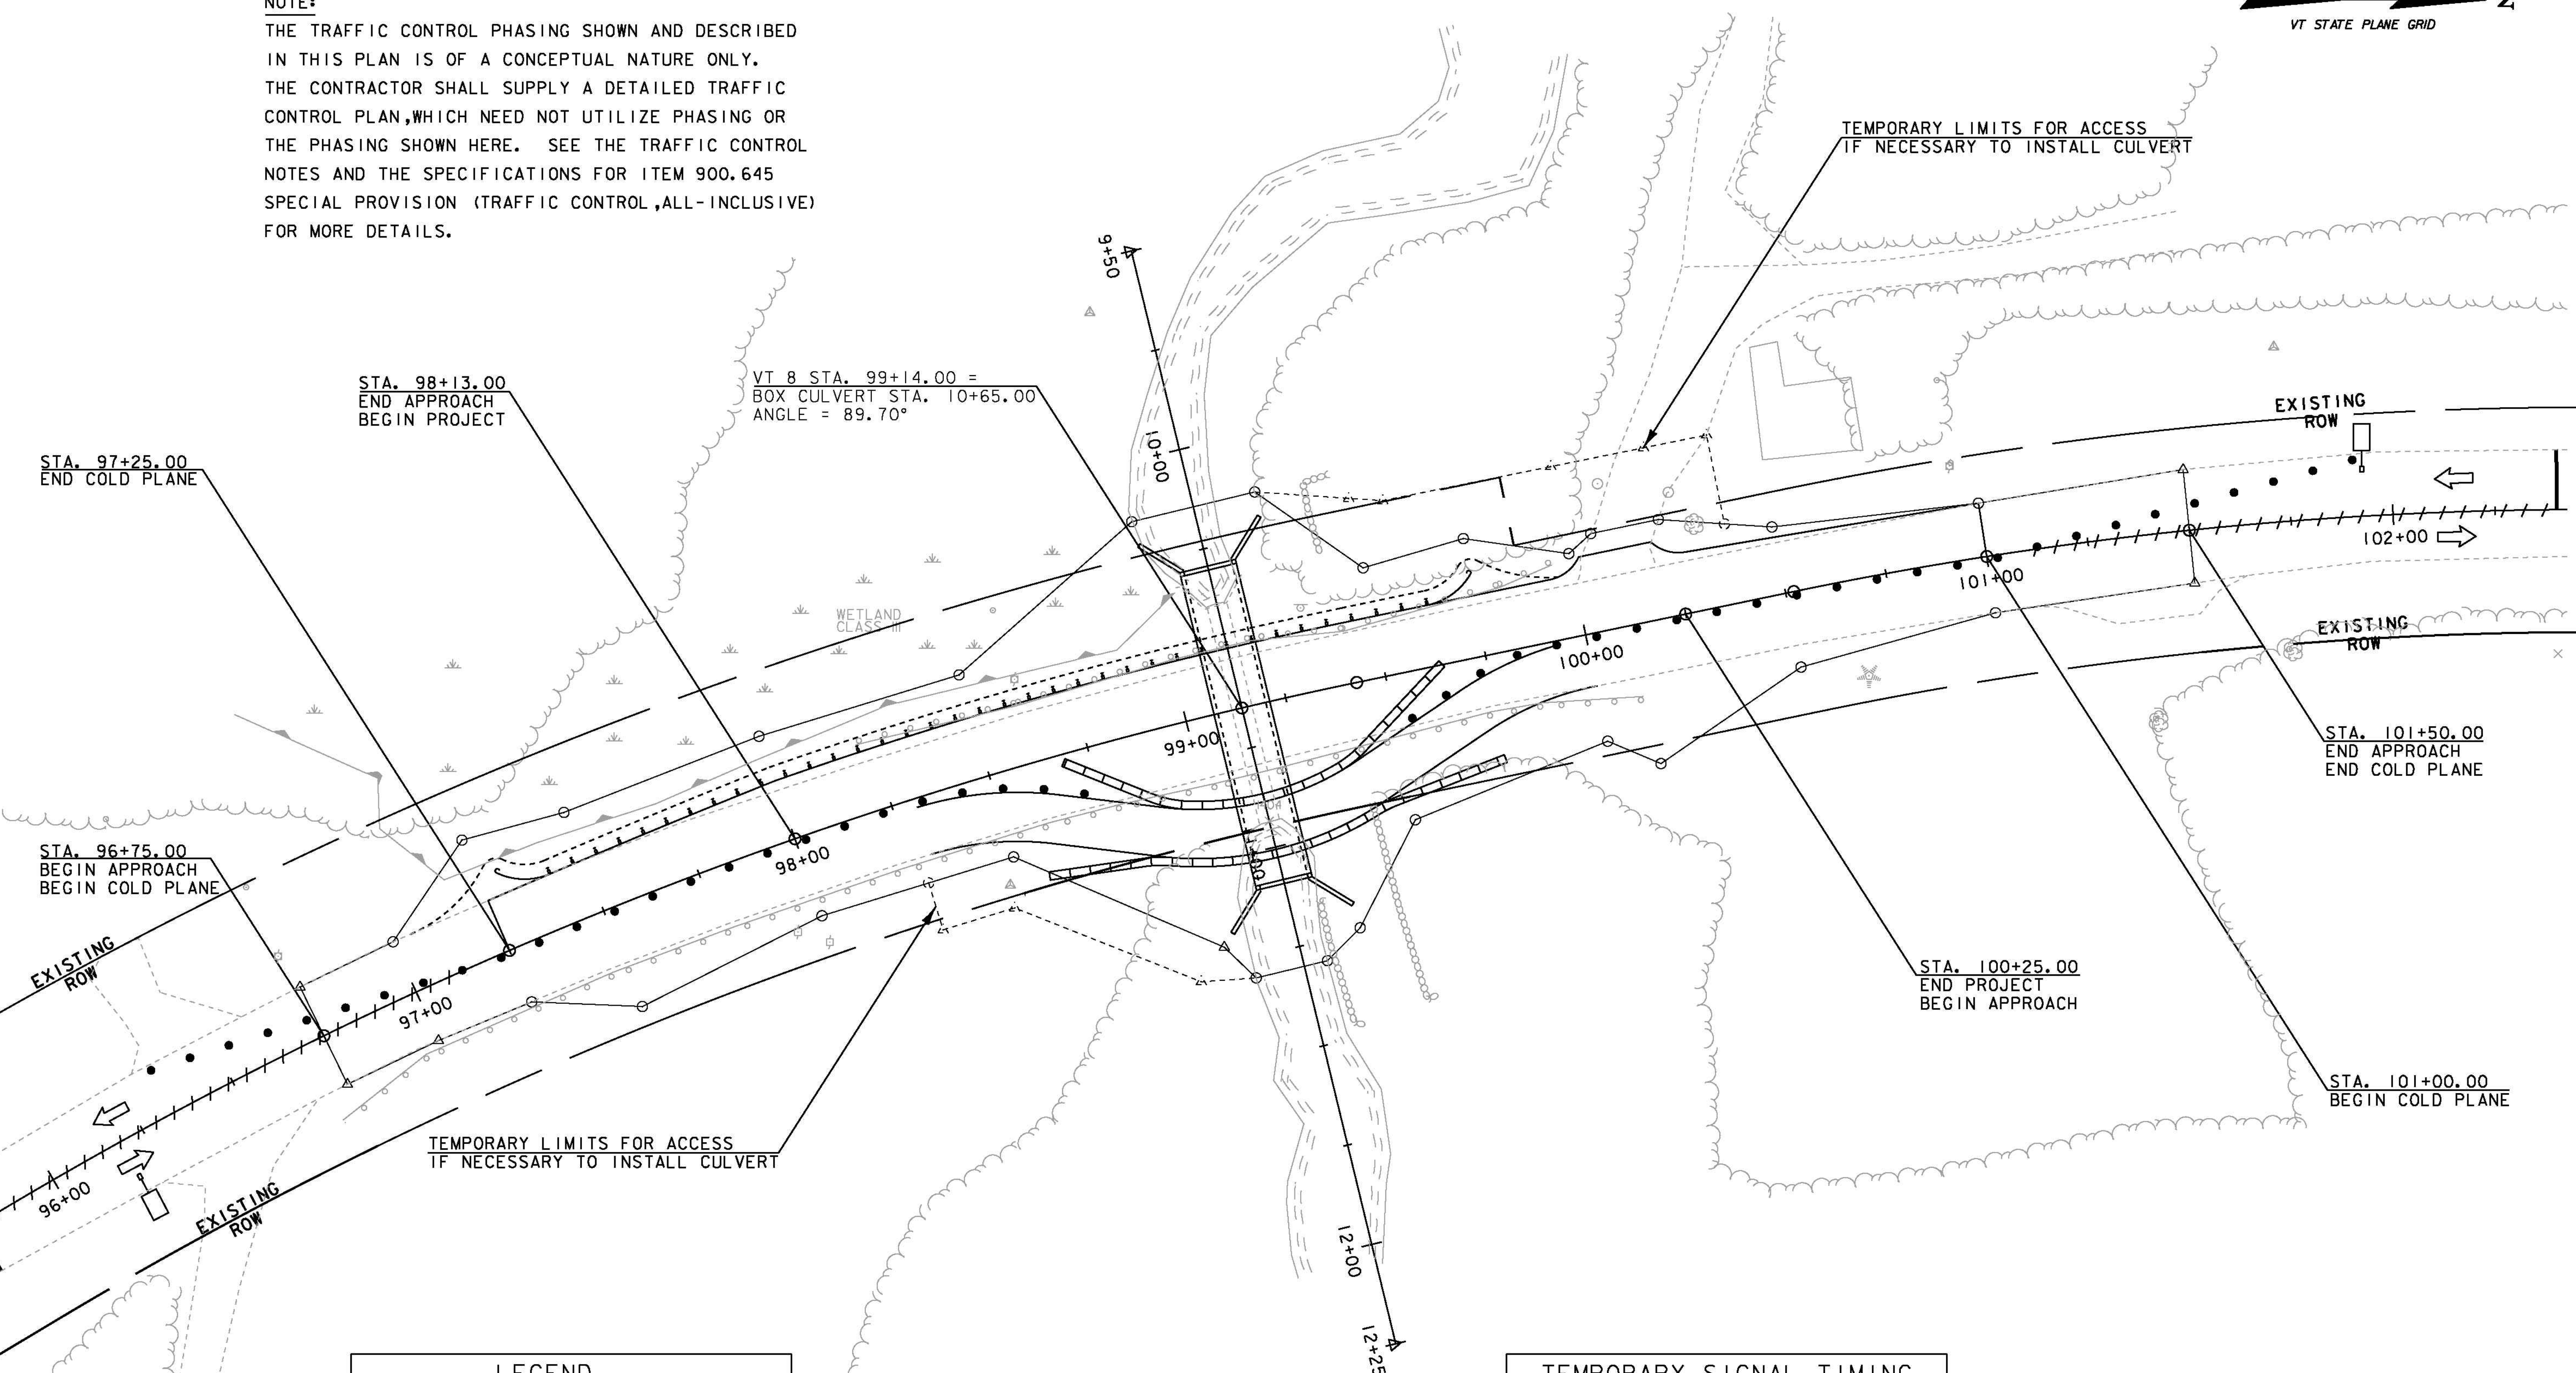

LEGEND	
	- TEMP. TRAFFIC SIGNAL
	- TEMP. TRAFFIC BARRIER
	- CHANNELIZING DEVICE
	- REMOVAL OF EXISTING MARKINGS

TEMPORARY SIGNAL TIMING	
MIN GREEN	= 6 SECONDS
MAX GREEN	= 16 SECONDS
YELLOW	= 4 SECONDS
RED	= 25 SECONDS

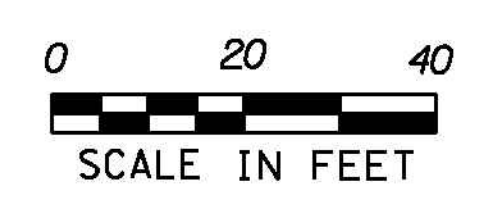

PROJECT NAME:	SEARSBURG	FILE NAME:	d:\0c198_fc.dgn	PLOT DATE:	27-FEB-2013
PROJECT NUMBER:	STP SCR(7)	PROJECT LEADER:	K. UPMAL	DRAWN BY:	B. MCADAMS
		DESIGNED BY:	B. MCADAMS	CHECKED BY:	A. KEMPTON
		TRAFFIC CONTROL - PHASE 3			SHEET 20 OF 35