

DURABLE 4 INCH WHITE LINE (SEE OPTION AA)  
 STA 57+50 TO 63+00 RT  
 STA 57+50 TO 57+82 LT  
 STA 58+17 TO 63+00 LT

DURABLE 4 INCH YELLOW LINE (SEE OPTION BB)  
 STA 57+50 TO 57+80 RT & LT (CENTERLINE)  
 STA 58+00 LT (CENTERLINE TH #4)  
 STA 58+20 TO 63+00 RT & LT (CENTERLINE)

646.602 TEMPORARY 4 INCH WHITE LINE, PAINT  
 646.612 TEMPORARY 4 INCH YELLOW LINE, PAINT  
 STA 57+50 TO 63+00 RT & LT

DURABLE 24 INCH STOP BAR (SEE OPTION CC)  
 STA 57+69 TO 58+00 LT (TH #4)

DURABLE LETTER OR SYMBOL (SEE OPTION DD)  
 STA 57+91 LT "STOP" (TH #4)



675.20 TRAFFIC SIGN, TYPE A  
 STA 57+73 LT  
 STA 57+78 LT (2)  
 STA 58+30 LT  
 STA 61+35 RT

675.341 SQUARE TUBE SIGN POST AND ANCHOR  
 STA 57+73 LT (2)  
 STA 57+78 LT  
 STA 58+30 LT  
 STA 61+35 RT

675.50 REMOVING SIGNS  
 STA 57+73 LT  
 STA 57+78 LT (2)  
 STA 58+30 LT (2)  
 STA 61+35 RT

900.675 SPECIAL PROVISION (HAND-PLACED BITUMINOUS CONCRETE MATERIAL, DRIVES)  
 STA 59+50 LT

SIDE ROAD  
 STA 58+00 LT (TH #4)

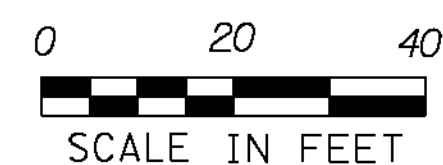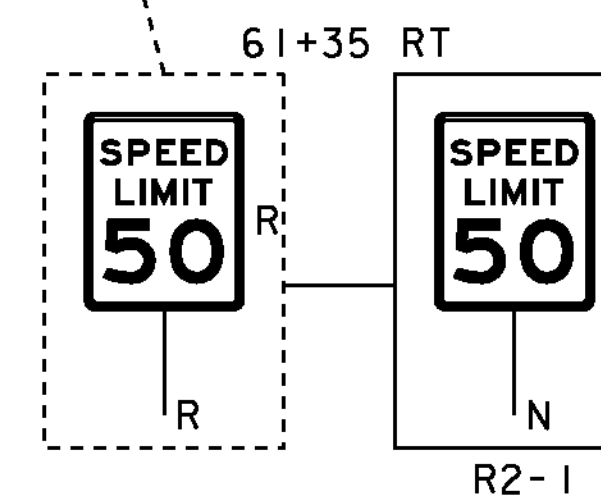

**SIGN LEGEND**

R	= REMOVE
S	= SALVAGE
N	= NEW
RET	= RETAIN
T&T	= THINNING & TRIMMING
B-B	= BACK TO BACK
EXISTING	-----
NEW	_____

PROJECT NAME: SUDBURY - BRANDON  
 PROJECT NUMBER: STP 0158(3)

FILE NAME: dl0c204.bdr.dgn  
 PROJECT LEADER: K. UPMAL  
 DESIGNED BY: B. MCADAMS  
 LAYOUT 8

PLOT DATE: 13-FEB-2013  
 DRAWN BY: B. MCADAMS  
 CHECKED BY: A. KEMPTON  
 SHEET 26 OF 137