

621.20 STEEL BEAM GUARDRAIL, GALVANIZED  
STA 112+50 TO STA 113+20 RT

621.60 ANCHOR FOR STEEL BEAM RAIL  
STA 113+14 RT



621.80 REMOVAL AND DISPOSAL OF GUARDRAIL  
STA 112+50 TO STA 113+20 RT

DURABLE 4 INCH WHITE LINE (SEE OPTION AA)  
DURABLE 4 INCH YELLOW LINE (SEE OPTION BB)  
STA 112+50 TO 118+00 RT & LT

646.602 TEMPORARY 4 INCH WHITE LINE, PAINT  
646.612 TEMPORARY 4 INCH YELLOW LINE, PAINT  
STA 112+50 TO 118+00 RT & LT

676.10 DELINEATOR WITH STEEL POST  
STA 113+20 RT

900.675 SPECIAL PROVISION  
(HAND-PLACED BITUMINOUS CONCRETE MATERIAL, DRIVES)  
STA 113+82 LT  
STA 114+40 RT  
STA 115+56 RT

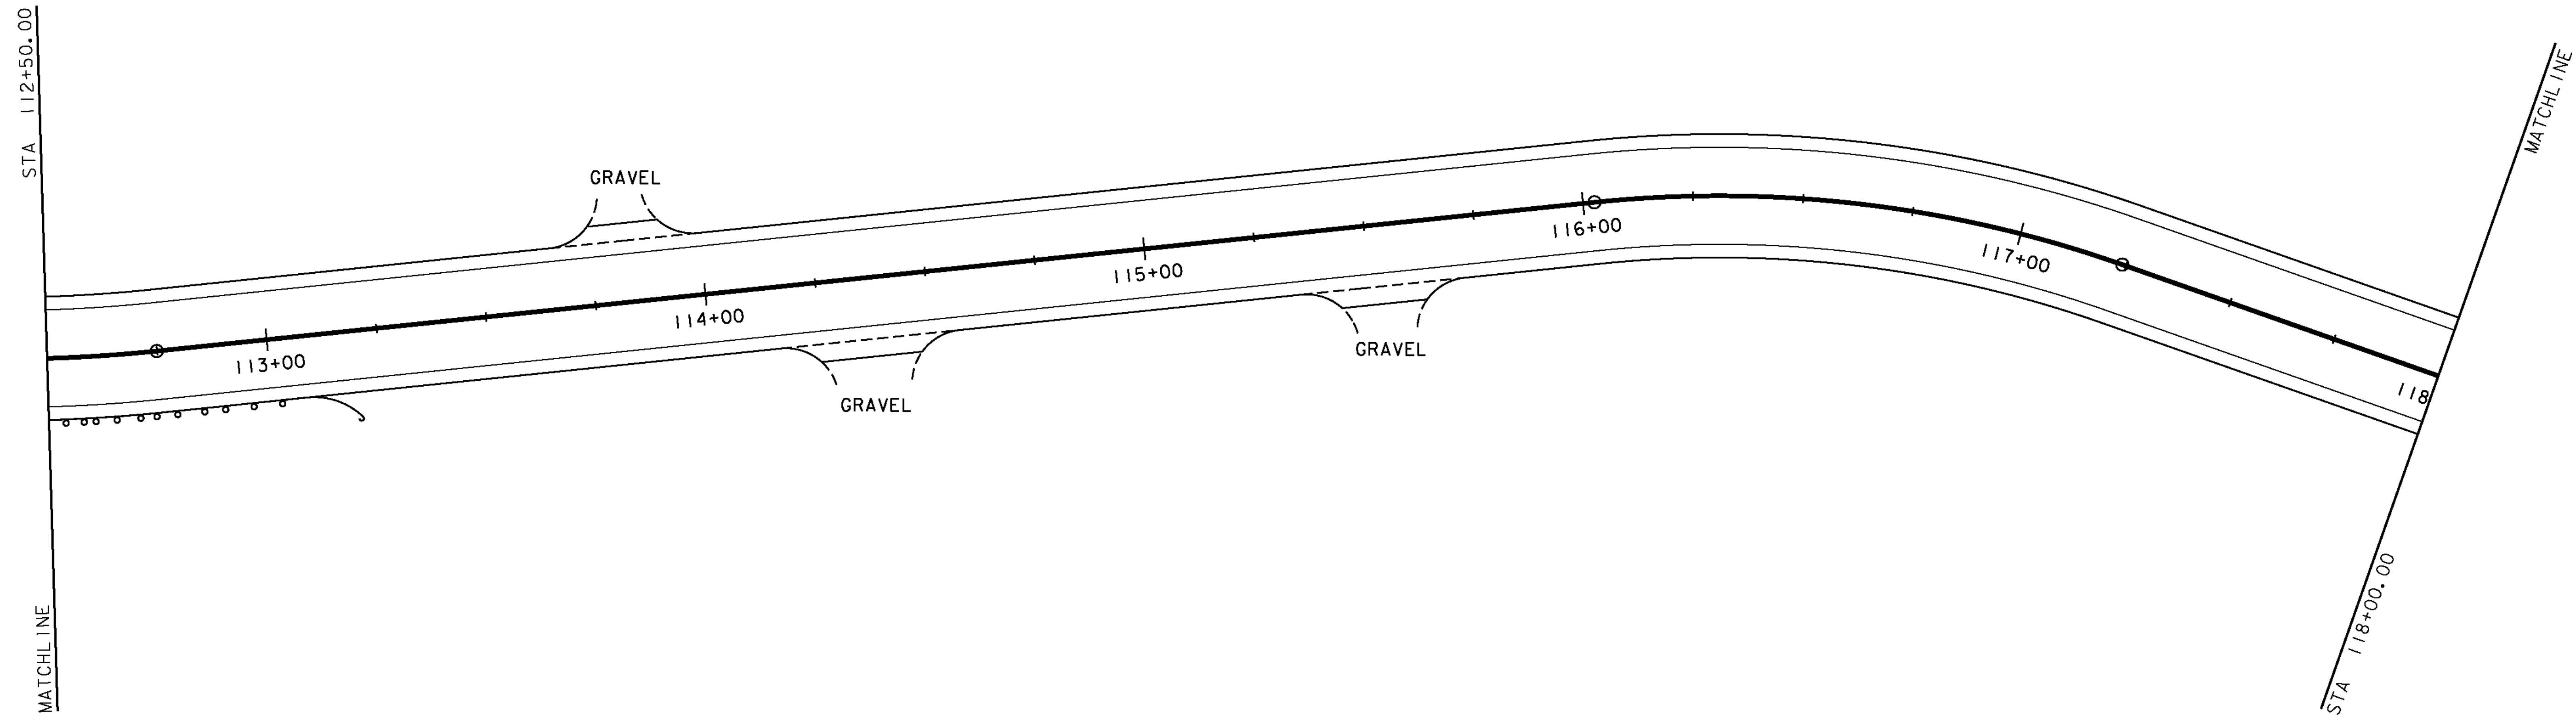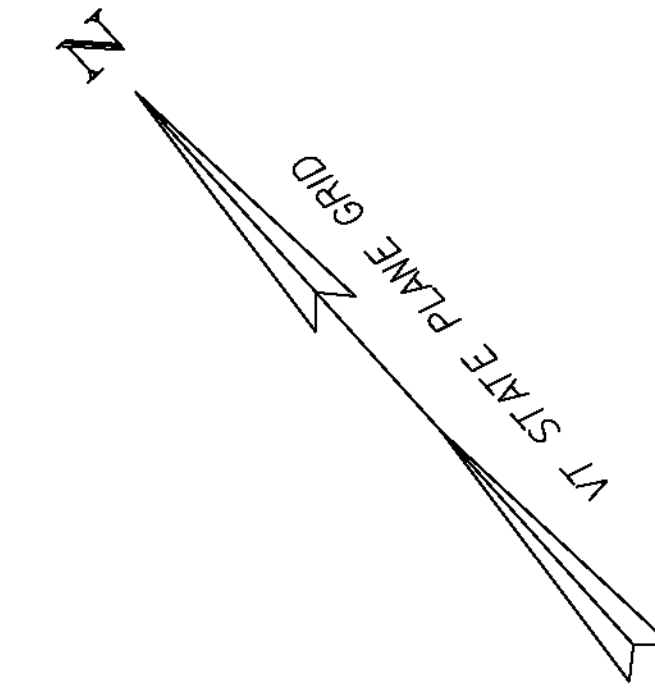

**SIGN LEGEND**

R	= REMOVE
S	= SALVAGE
N	= NEW
RET	= RETAIN
T&T	= THINNING & TRIMMING
B-B	= BACK TO BACK
EXISTING	-----
NEW	_____

PROJECT NAME:	SUDBURY - BRANDON	FILE NAME:	d:\0c204_bdr.dgn	PLOT DATE:	13-FEB-2013
PROJECT NUMBER:	STP 0158(3)	PROJECT LEADER:	K. UPMAL	DRAWN BY:	B. MCADAMS
		DESIGNED BY:	B. MCADAMS	CHECKED BY:	A. KEMPTON
		LAYOUT 1B		SHEET	36 OF 137