



DURABLE 4 INCH WHITE LINE (SEE OPTION AA)
 STA 162+00 TO 167+50 RT & LT

646.602 TEMPORARY 4 INCH WHITE LINE, PAINT
 STA 162+00 TO 167+50 RT & LT

900.675 SPECIAL PROVISION
 (HAND-PLACED BITUMINOUS CONCRETE MATERIAL, DRIVES)
 STA 166+42 RT

DURABLE 4 INCH YELLOW LINE (SEE OPTION BB)
 STA 162+00 TO 167+50 RT (CENTERLINE)
 STA 162+00 TO 165+75 LT (DASHED, CENTERLINE)
 STA 165+75 TO 167+50 LT (CENTERLINE)

646.612 TEMPORARY 4 INCH YELLOW LINE, PAINT
 STA 162+00 TO 167+50 RT
 STA 162+00 TO 165+75 LT (DASHED)
 STA 165+75 TO 167+50 LT

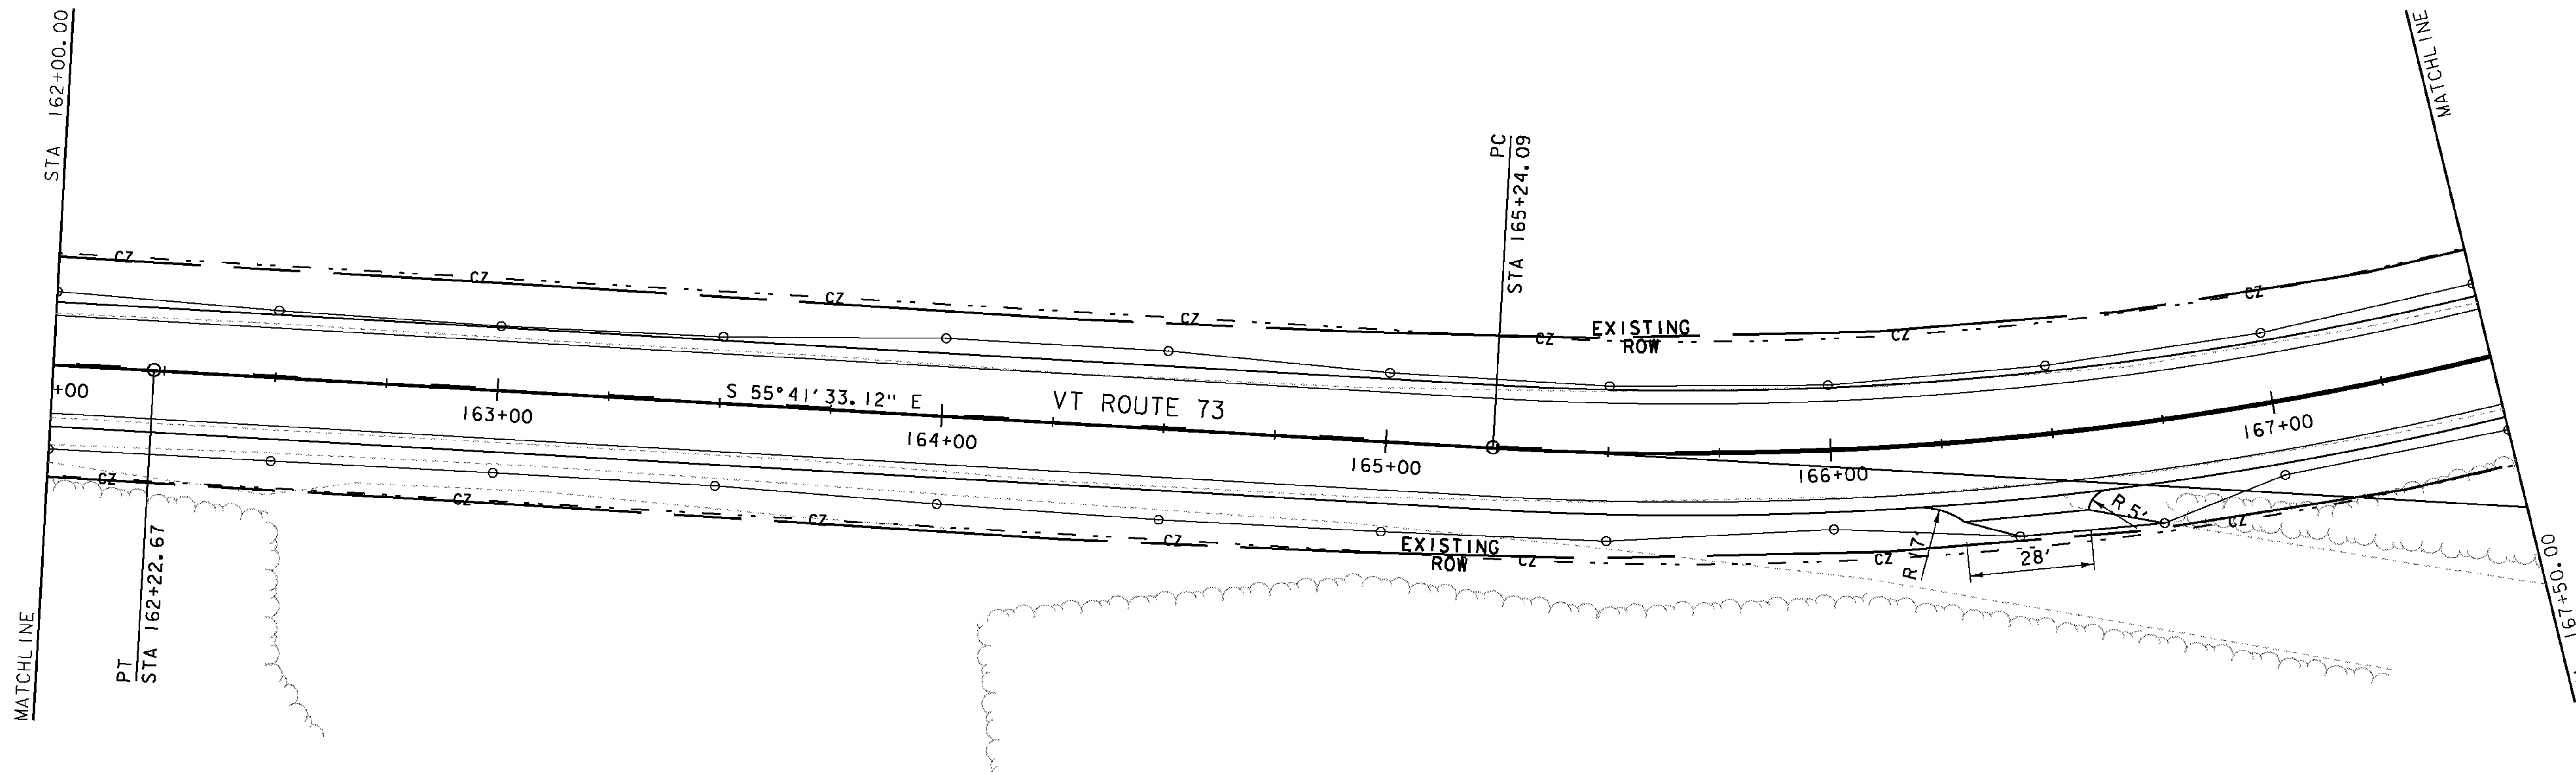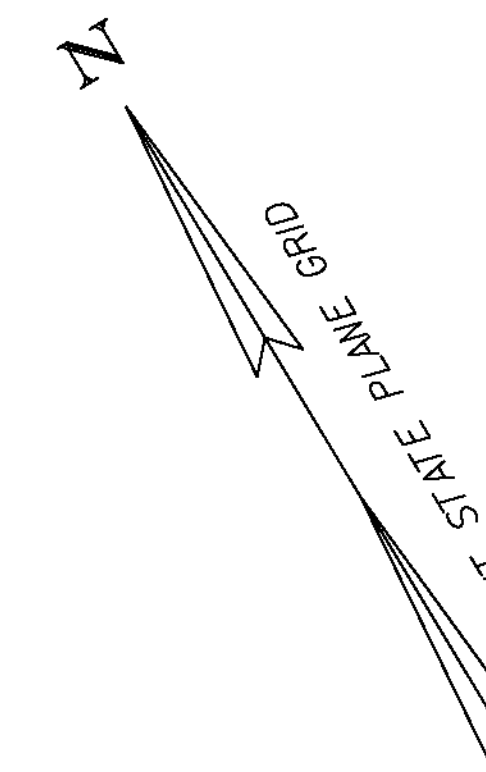

SIGN LEGEND

R	= REMOVE
S	= SALVAGE
N	= NEW
RET	= RETAIN
T&T	= THINNING & TRIMMING
B-B	= BACK TO BACK
EXISTING	-----
NEW	_____

PROJECT NAME:	SUDBURY - BRANDON	FILE NAME:	d:\0c204_bdr.dgn	PLOT DATE:	13-FEB-2013
PROJECT NUMBER:	STP 0158(3)	PROJECT LEADER:	K. UPMAL	DRAWN BY:	B. MCADAMS
		DESIGNED BY:	B. MCADAMS	CHECKED BY:	A. KEMPTON
		LAYOUT 27		SHEET	47 OF 137