

CURVE (25)	
Δ	= 28° 34' 42" RT
D	= 7° 09' 43"
R	= 800.00'
T	= 203.76'
L	= 399.03'
E	= 25.54'
BANK	= 0.079

646.602 TEMPORARY 4 INCH WHITE LINE, PAINT  
 646.612 TEMPORARY 4 INCH YELLOW LINE, PAINT  
 STA 10+00 TO 15+50 RT & LT

621.20 STEEL BEAM GUARDRAIL, GALVANIZED  
 STA 10+00 TO STA 10+06 RT

621.80 REMOVAL AND DISPOSAL OF GUARDRAIL  
 STA 10+00 TO STA 10+06 RT

676.10 DELINEATOR WITH STEEL POST  
 STA 10+06 RT


DURABLE 4 INCH WHITE LINE (SEE OPTION AA)  
 DURABLE 4 INCH YELLOW LINE (SEE OPTION BB)  
 STA 10+00 TO 15+50 RT & LT

675.20 TRAFFIC SIGN, TYPE A  
 STA 10+78 LT

675.341 SQUARE TUBE SIGN POST AND ANCHOR  
 STA 10+78 LT

675.50 REMOVING SIGNS  
 STA 10+78 LT  
 STA 14+18 RT (2)

900.675 SPECIAL PROVISION  
 (HAND-PLACED BITUMINOUS CONCRETE MATERIAL, DRIVES)  
 STA 10+10 LT

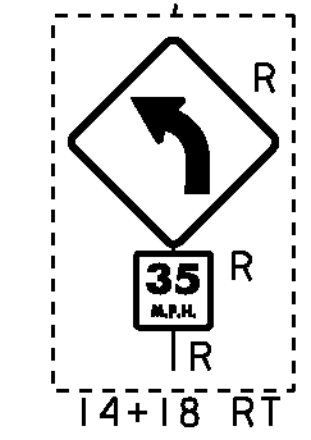

SIGN LEGEND	
R	= REMOVE
S	= SALVAGE
N	= NEW
RET	= RETAIN
T&T	= THINNING & TRIMMING
B-B	= BACK TO BACK
EXISTING	-----
NEW	_____



PROJECT NAME:	SUDBURY - BRANDON	FILE NAME:	d10c204_bdr.dgn	PLOT DATE:	13-FEB-2013
PROJECT NUMBER:	STP 0158(3)	PROJECT LEADER:	K. UPMAL	DRAWN BY:	B. MCADAMS
		DESIGNED BY:	B. MCADAMS	CHECKED BY:	A. KEMPTON
		LAYOUT 30		SHEET	53 OF 137