



621.205 STEEL BEAM GUARDRAIL, GALVANIZED W/8 FEET POSTS
STA 37+50 TO 43+00 RT

621.80 REMOVAL AND DISPOSAL OF GUARDRAIL
STA 37+50 TO 43+00 RT

DURABLE 4 INCH WHITE LINE (SEE OPTION AA)
DURABLE 4 INCH YELLOW LINE (SEE OPTION BB)
STA 37+50 TO 43+00 RT & LT

646.602 TEMPORARY 4 INCH WHITE LINE, PAINT
646.612 TEMPORARY 4 INCH YELLOW LINE, PAINT
STA 37+50 TO 43+00 RT & LT

900.675 SPECIAL PROVISION
(HAND-PLACED BITUMINOUS CONCRETE MATERIAL, DRIVES)
STA 42+48 LT

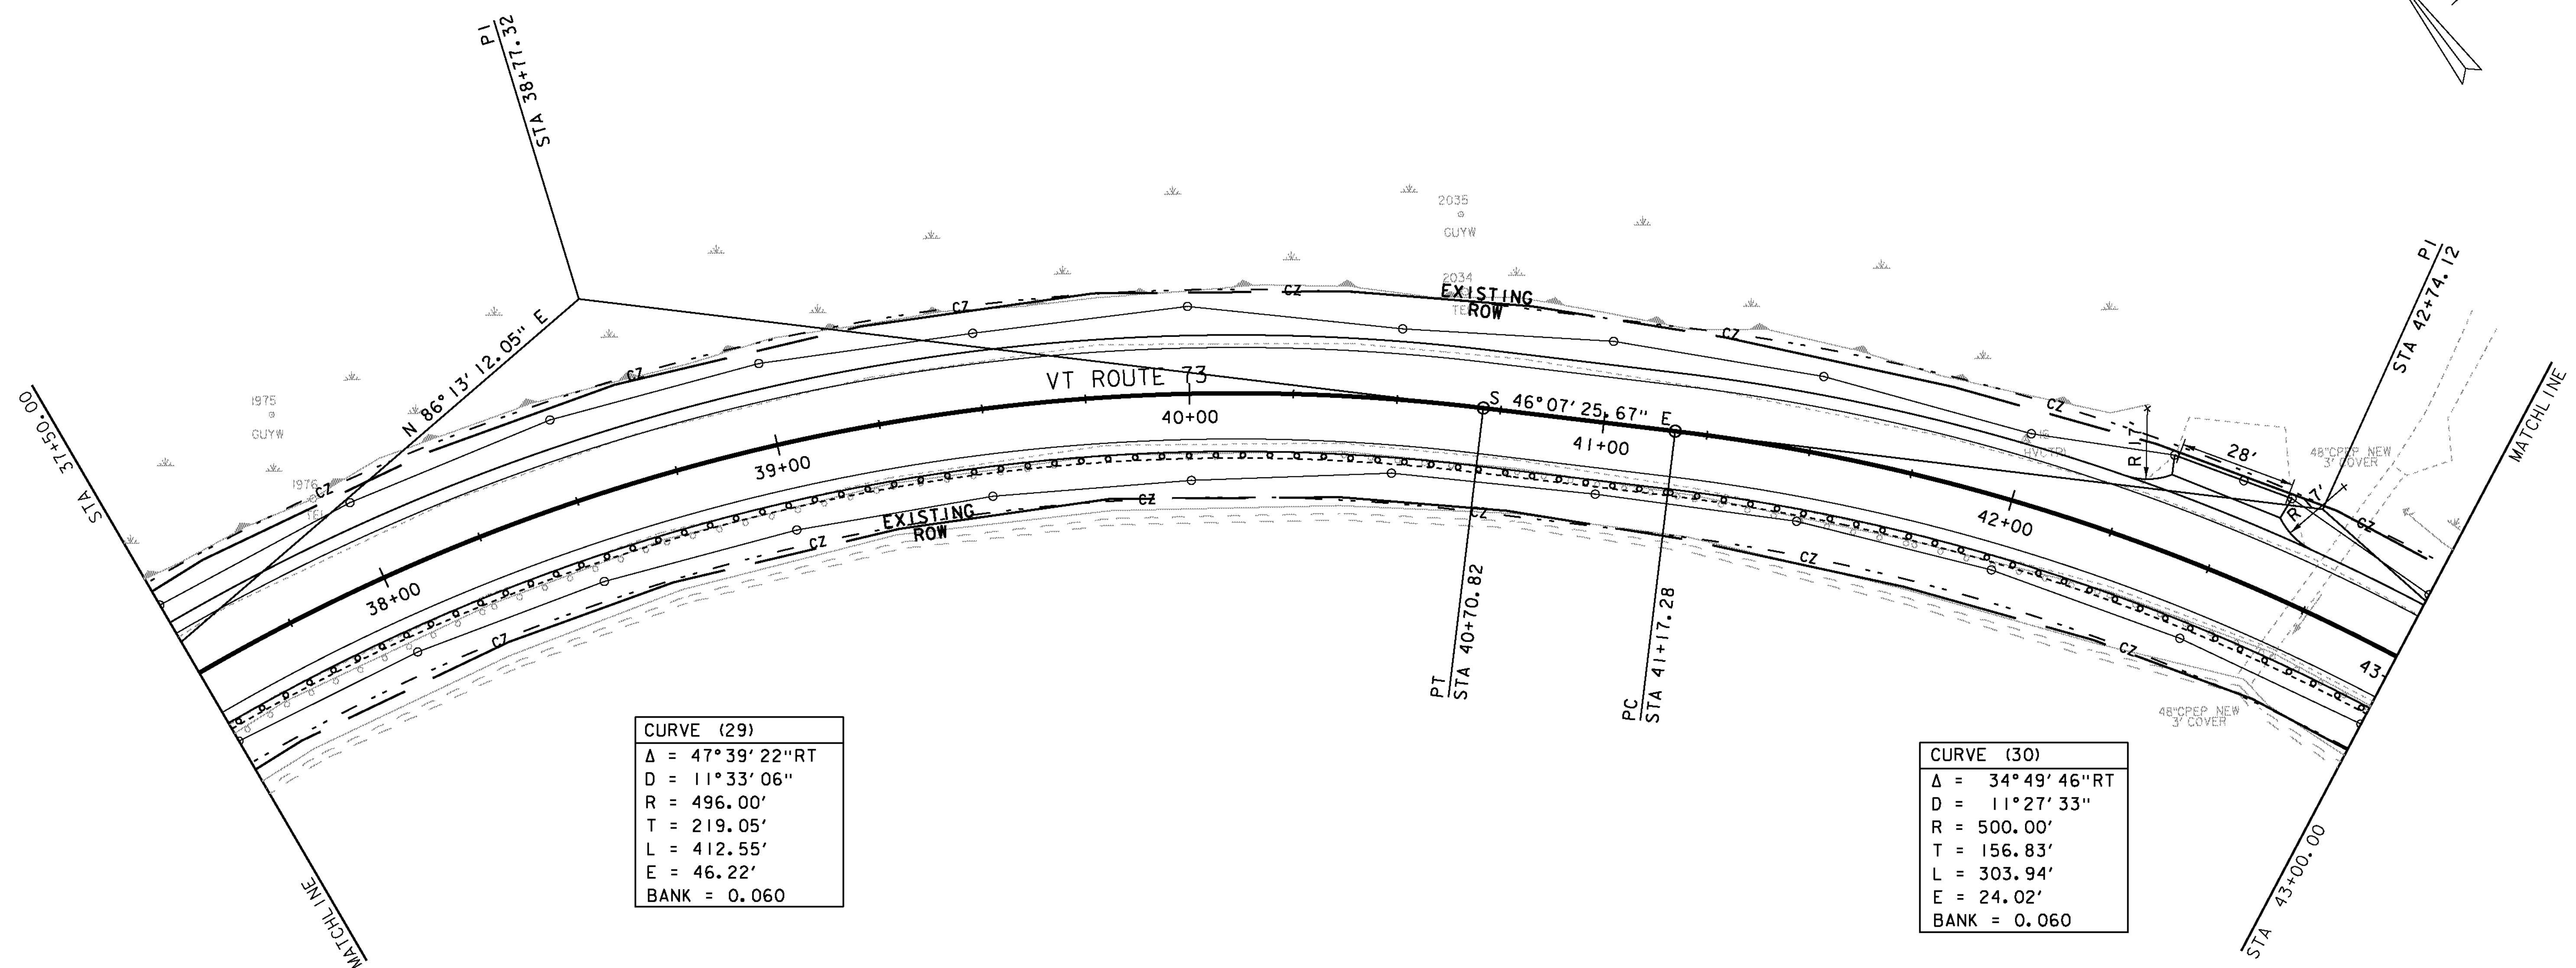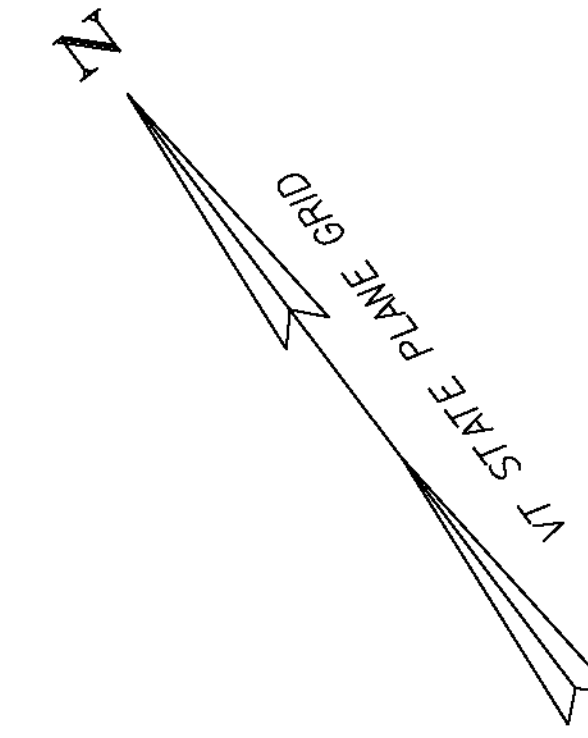

CURVE (29)	
Δ	= 47° 39' 22" RT
D	= 11° 33' 06"
R	= 496.00'
T	= 219.05'
L	= 412.55'
E	= 46.22'
BANK	= 0.060

CURVE (30)	
Δ	= 34° 49' 46" RT
D	= 11° 27' 33"
R	= 500.00'
T	= 156.83'
L	= 303.94'
E	= 24.02'
BANK	= 0.060



SIGN LEGEND	
R	= REMOVE
S	= SALVAGE
N	= NEW
RET	= RETAIN
T&T	= THINNING & TRIMMING
B-B	= BACK TO BACK
EXISTING	-----
NEW	-----

PROJECT NAME:	SUDBURY - BRANDON	FILE NAME:	d10c204_bdr.dgn	PLOT DATE:	13-FEB-2013
PROJECT NUMBER:	STP 0158(3)	PROJECT LEADER:	K. UPMAL	DRAWN BY:	B. MCADAMS
DESIGNED BY:	B. MCADAMS	CHECKED BY:	A. KEMPTON	LAYOUT 35	SHEET 63 OF 137