

621.205 STEEL BEAM GUARDRAIL, GALVANIZED W/8 FEET POSTS
STA 43+00 TO 44+57 RT

621.60 ANCHOR FOR STEEL BEAM RAIL
STA 44+44 RT

621.80 REMOVAL AND DISPOSAL OF GUARDRAIL
STA 43+00 TO 44+57 RT

676.10 DELINEATOR WITH STEEL POST
STA 44+57 RT

DURABLE 4 INCH WHITE LINE (SEE OPTION AA)
DURABLE 4 INCH YELLOW LINE (SEE OPTION BB)
STA 43+00 TO 48+50 RT & LT



646.602 TEMPORARY 4 INCH WHITE LINE, PAINT
646.612 TEMPORARY 4 INCH YELLOW LINE, PAINT
STA 43+00 TO 48+50 RT & LT

675.20 TRAFFIC SIGN, TYPE A
STA 44+21 LT (2)

675.341 SQUARE TUBE SIGN POST AND ANCHOR
STA 44+21 LT

675.50 REMOVING SIGNS
STA 46+45 LT (2)

900.675 SPECIAL PROVISION
(HAND-PLACED BITUMINOUS CONCRETE MATERIAL, DRIVES)
STA 48+28 RT

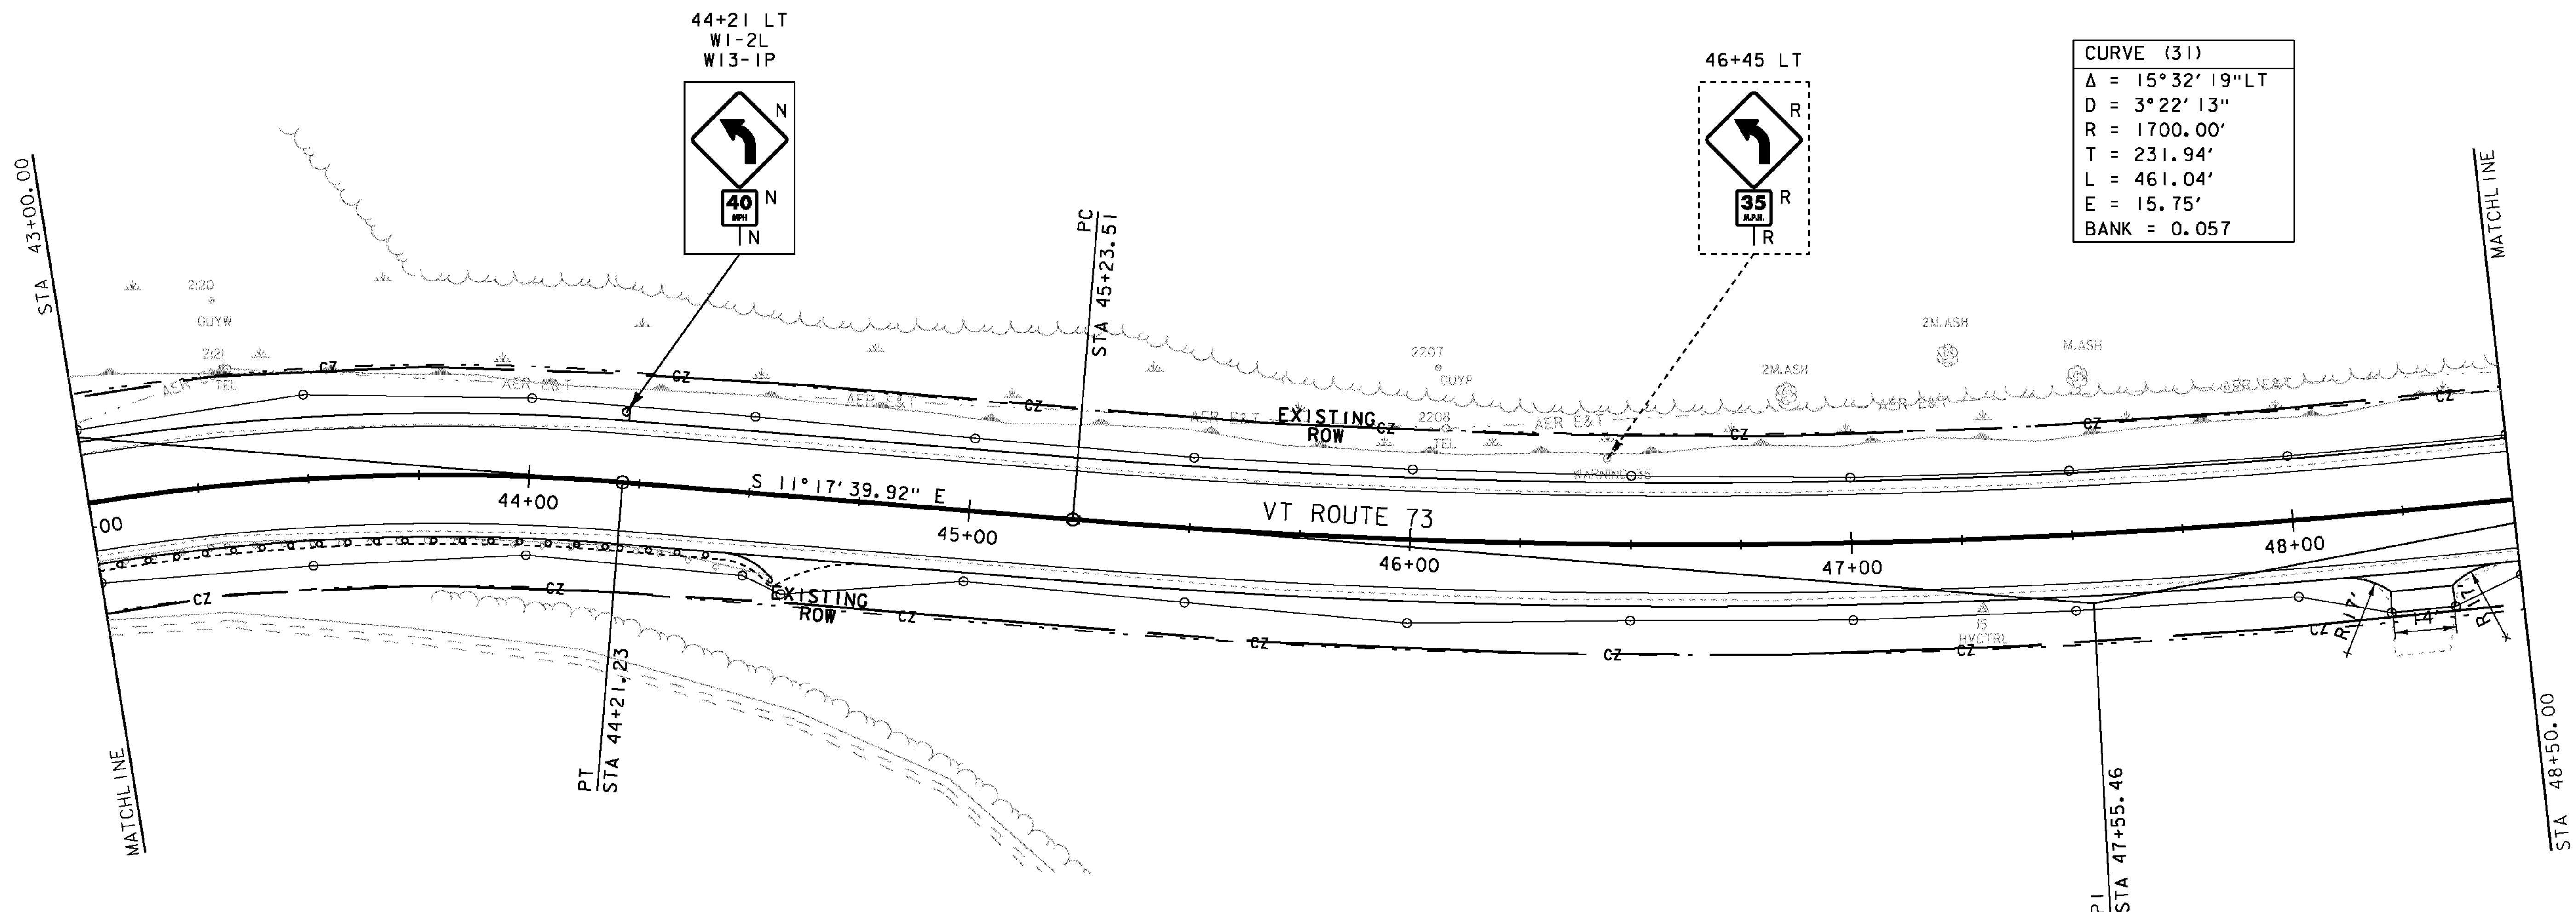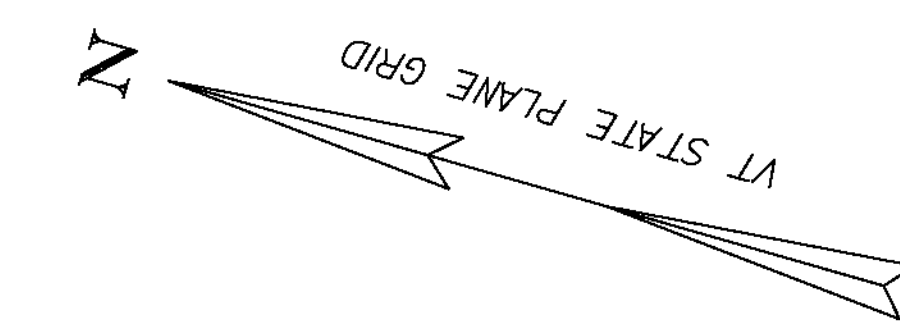

SIGN LEGEND

R	= REMOVE
S	= SALVAGE
N	= NEW
RET	= RETAIN
T&T	= THINNING & TRIMMING
B-B	= BACK TO BACK
EXISTING	-----
NEW	_____

PROJECT NAME:	SUDBURY - BRANDON	FILE NAME:	d10c204.bdr.dgn	PLOT DATE:	13-FEB-2013
PROJECT NUMBER:	STP 0158(3)	PROJECT LEADER:	K. UPMAL	DRAWN BY:	B. MCADAMS
		DESIGNED BY:	B. MCADAMS	CHECKED BY:	A. KEMPTON
		LAYOUT	36	SHEET	65 OF 137