
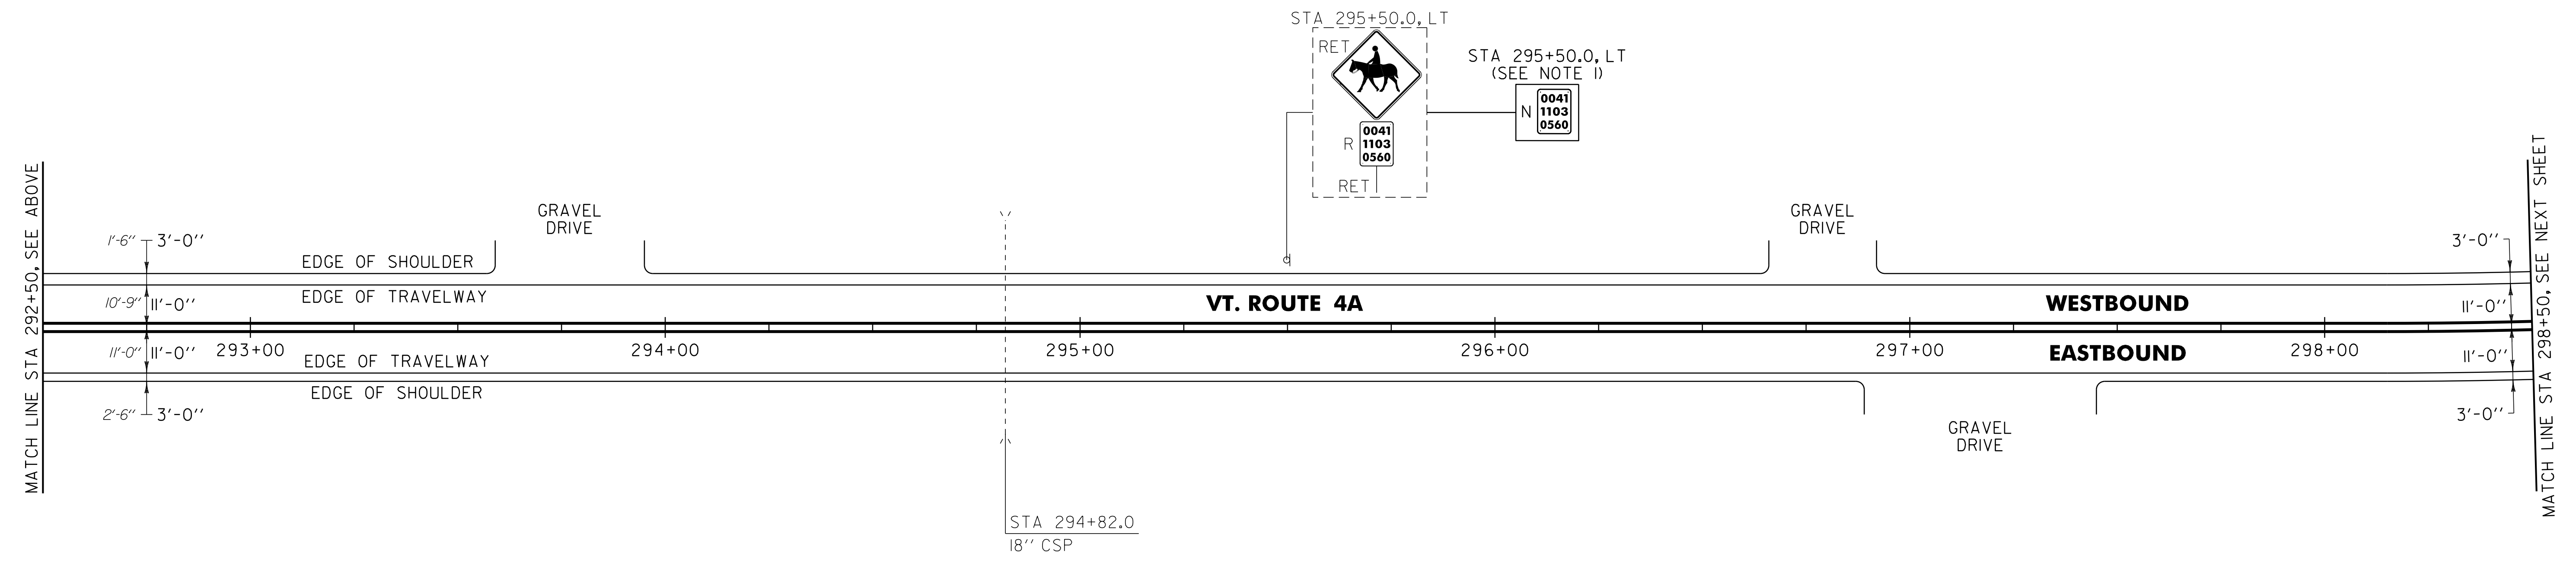


646.402 DURABLE 4 INCH WHITE LINE, THERMOPLASTIC OR
 646.403 DURABLE 4 INCH WHITE LINE, EPOXY PAINT OR
 646.404 DURABLE 4 INCH WHITE LINE, POLYUREA
 (ALL LINES WILL INCLUDE EDGE LINE BREAKS AND RADIUS FOR TOWN HIGHWAYS)
 CASTLETON:
 STA 286+50.00 - STA 298+50.00 EDGE LINE LT & RT
 646.412 DURABLE 4 INCH YELLOW LINE, THERMOPLASTIC OR
 646.413 DURABLE 4 INCH YELLOW LINE, EPOXY PAINT OR
 646.414 DURABLE 4 INCH YELLOW LINE, POLYUREA
 (ALL LINES WILL INCLUDE C/L BREAKS FOR TOWN HIGHWAYS) S=SOLID, D=DASHED
 CASTLETON:
 STA 286+50.00 - STA 287+76.00 LT C RT
 STA 287+76.00 - STA 298+50.00 D - S
 S - S

646.602 TEMPORARY 4 INCH WHITE LINE, PAINT
 (ALL LINES WILL INCLUDE EDGE LINE BREAKS AND RADIUS FOR TOWN HIGHWAYS)
 CASTLETON:
 STA 286+50.00 - STA 298+50.00 EDGE LINE LT & RT
 646.612 TEMPORARY 4 INCH YELLOW LINE, PAINT
 (ALL LINES WILL INCLUDE C/L BREAKS FOR TOWN HIGHWAYS) S=SOLID, D=DASHED
 CASTLETON:
 STA 286+50.00 - STA 287+76.00 LT C RT
 STA 287+76.00 - STA 298+50.00 D - S
 S - S

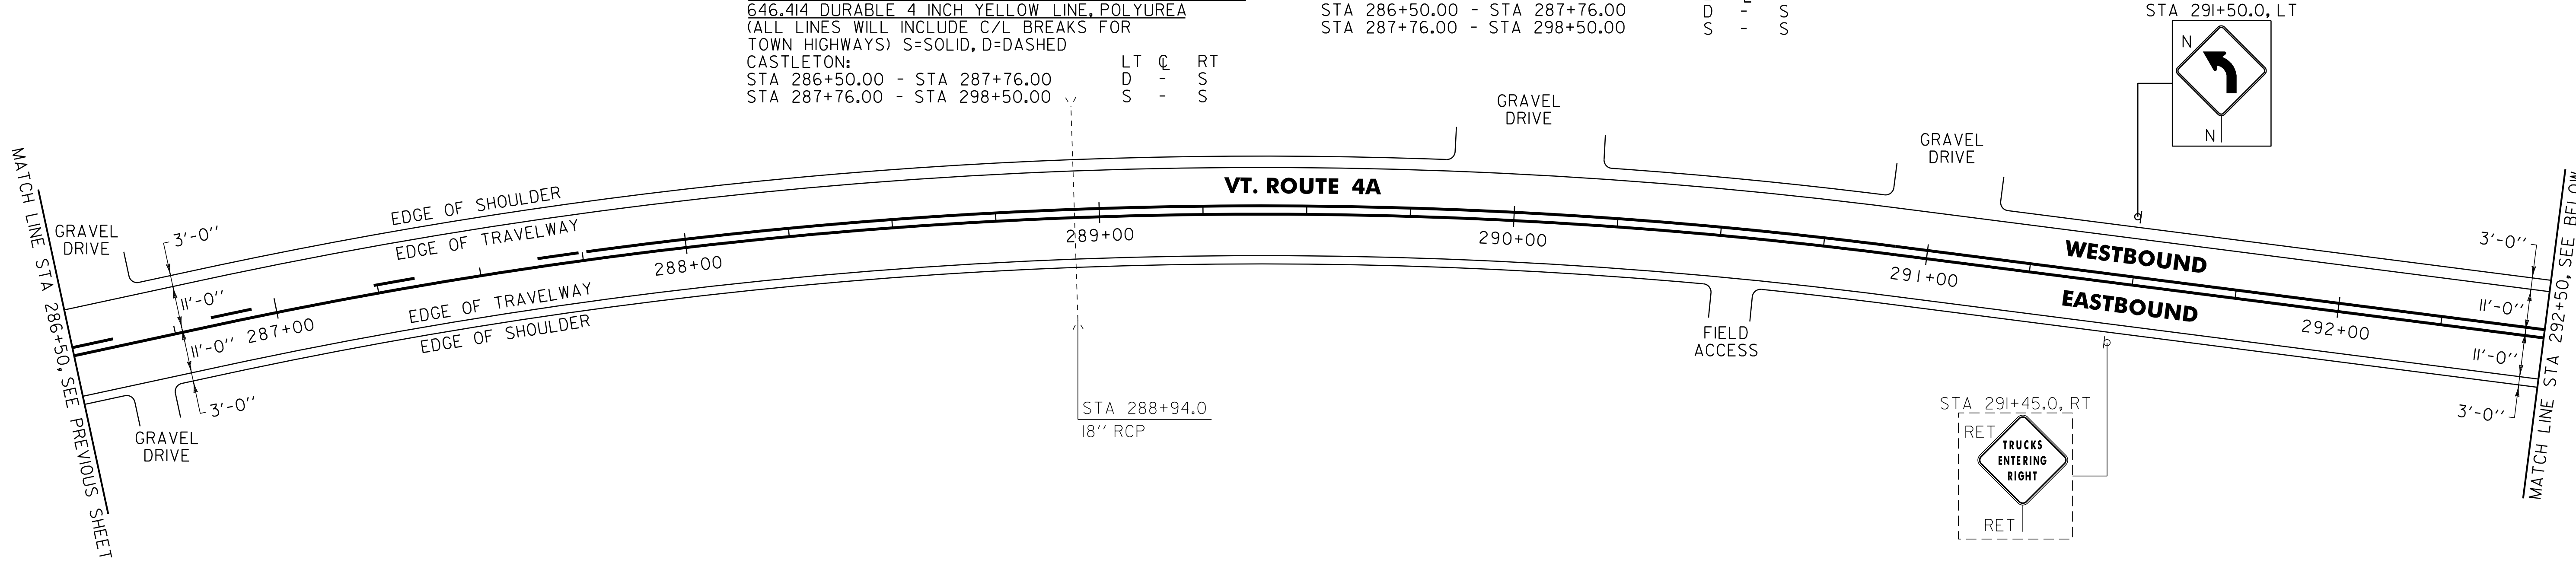

NOTE:
 1. THE NEW MILE MARKER SIGN IS TO BE INSTALLED ON THE EXISTING SIGN POST.

SIGN LEGEND
 R = REMOVE
 S = SALVAGE
 N = NEW
 RET = RETAIN
 B-B = BACK TO BACK
 EXISTING = - - - - -
 NEW = _____

NOT TO SCALE

| | |
|--------------------------------|--|
| PROJECT LAYOUT SHEET #9 | PROJECT NAME: CASTLETON - WEST RUTLAND |
| | PROJECT NUMBER: STP 2705(i) |
| | FILE NAME: p07cl68.dgn |
| | PLOT DATE: 04-JUN-2013 09:14 |
| PROJECT LEADER: D.E.G. | DRAWN BY: W.G.P. |
| DESIGNED BY: M.J.M. | CHECKED BY: D.E.G. |
| IPARM FILE: p07cl68i09.i | SHEET 30 OF 152 |