



646.402 DURABLE 4 INCH WHITE LINE, THERMOPLASTIC OR  
 646.403 DURABLE 4 INCH WHITE LINE, EPOXY PAINT OR  
 646.404 DURABLE 4 INCH WHITE LINE, POLYUREA  
 (ALL LINES WILL INCLUDE EDGE LINE BREAKS AND  
 RADIUS FOR TOWN HIGHWAYS)  
 CASTLETON:  
 STA 298+50.00 - STA 310+50.00 EDGE LINE LT & RT

646.412 DURABLE 4 INCH YELLOW LINE, THERMOPLASTIC OR  
 646.413 DURABLE 4 INCH YELLOW LINE, EPOXY PAINT OR  
 646.414 DURABLE 4 INCH YELLOW LINE, POLYUREA  
 (ALL LINES WILL INCLUDE C/L BREAKS FOR  
 TOWN HIGHWAYS) S=SOLID, D=DASHED  
 CASTLETON:  
 STA 298+50.00 - STA 310+50.00 LT ☐ RT  
 S - S

646.602 TEMPORARY 4 INCH WHITE LINE, PAINT  
 (ALL LINES WILL INCLUDE EDGE LINE BREAKS AND  
 RADIUS FOR TOWN HIGHWAYS)  
 CASTLETON:  
 STA 298+50.00 - STA 310+50.00 EDGE LINE LT & RT

646.612 TEMPORARY 4 INCH YELLOW LINE, PAINT  
 (ALL LINES WILL INCLUDE C/L BREAKS FOR  
 TOWN HIGHWAYS) S=SOLID, D=DASHED  
 CASTLETON:  
 STA 298+50.00 - STA 310+50.00 LT ☐ RT  
 S - S

675.50 REMOVING SIGNS  
 AS SHOWN - 4

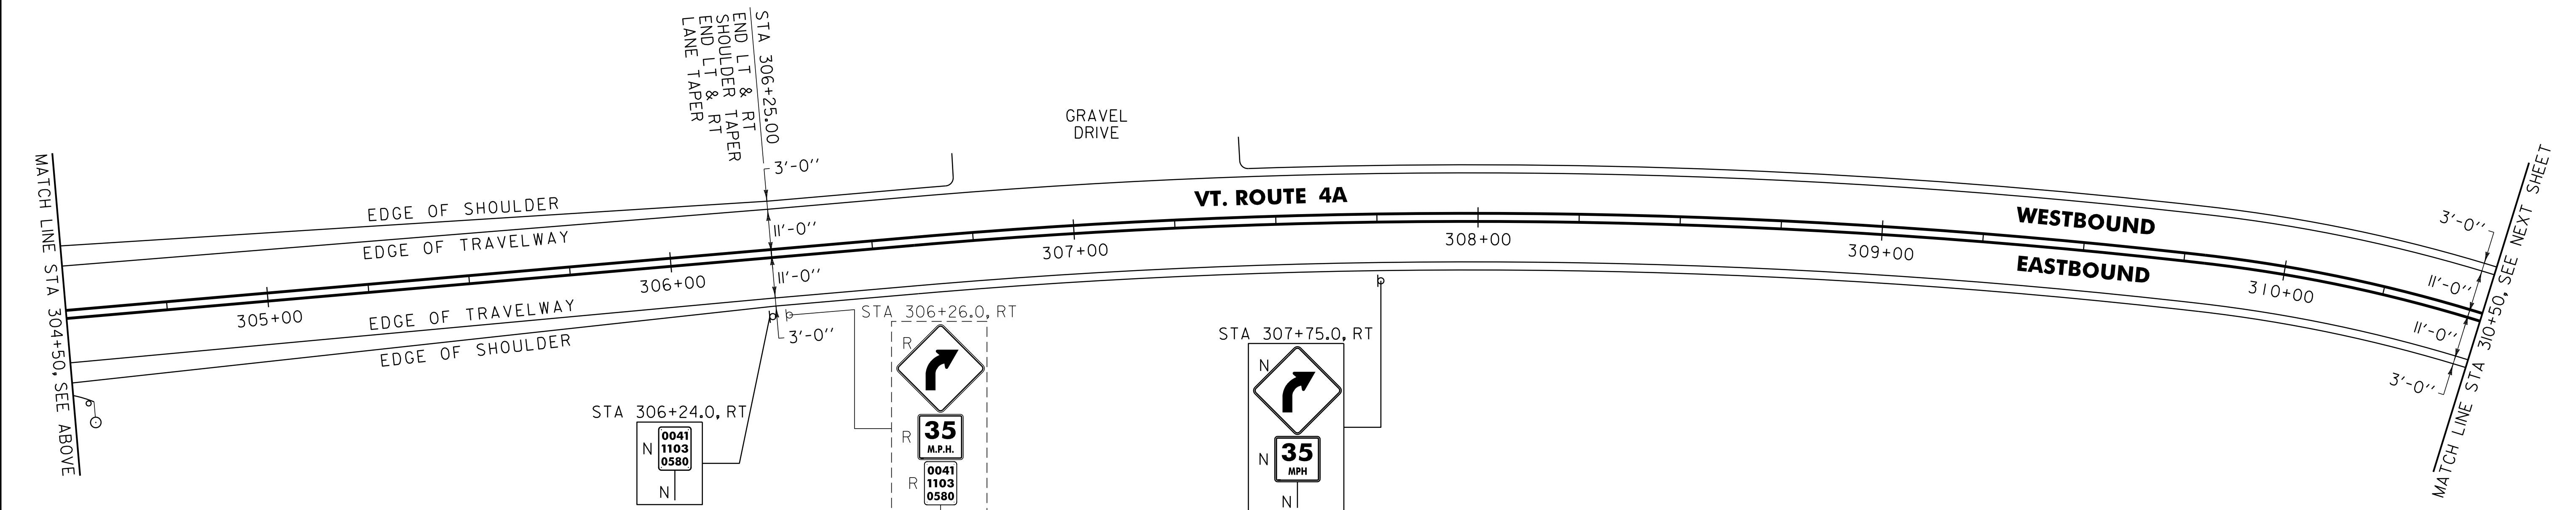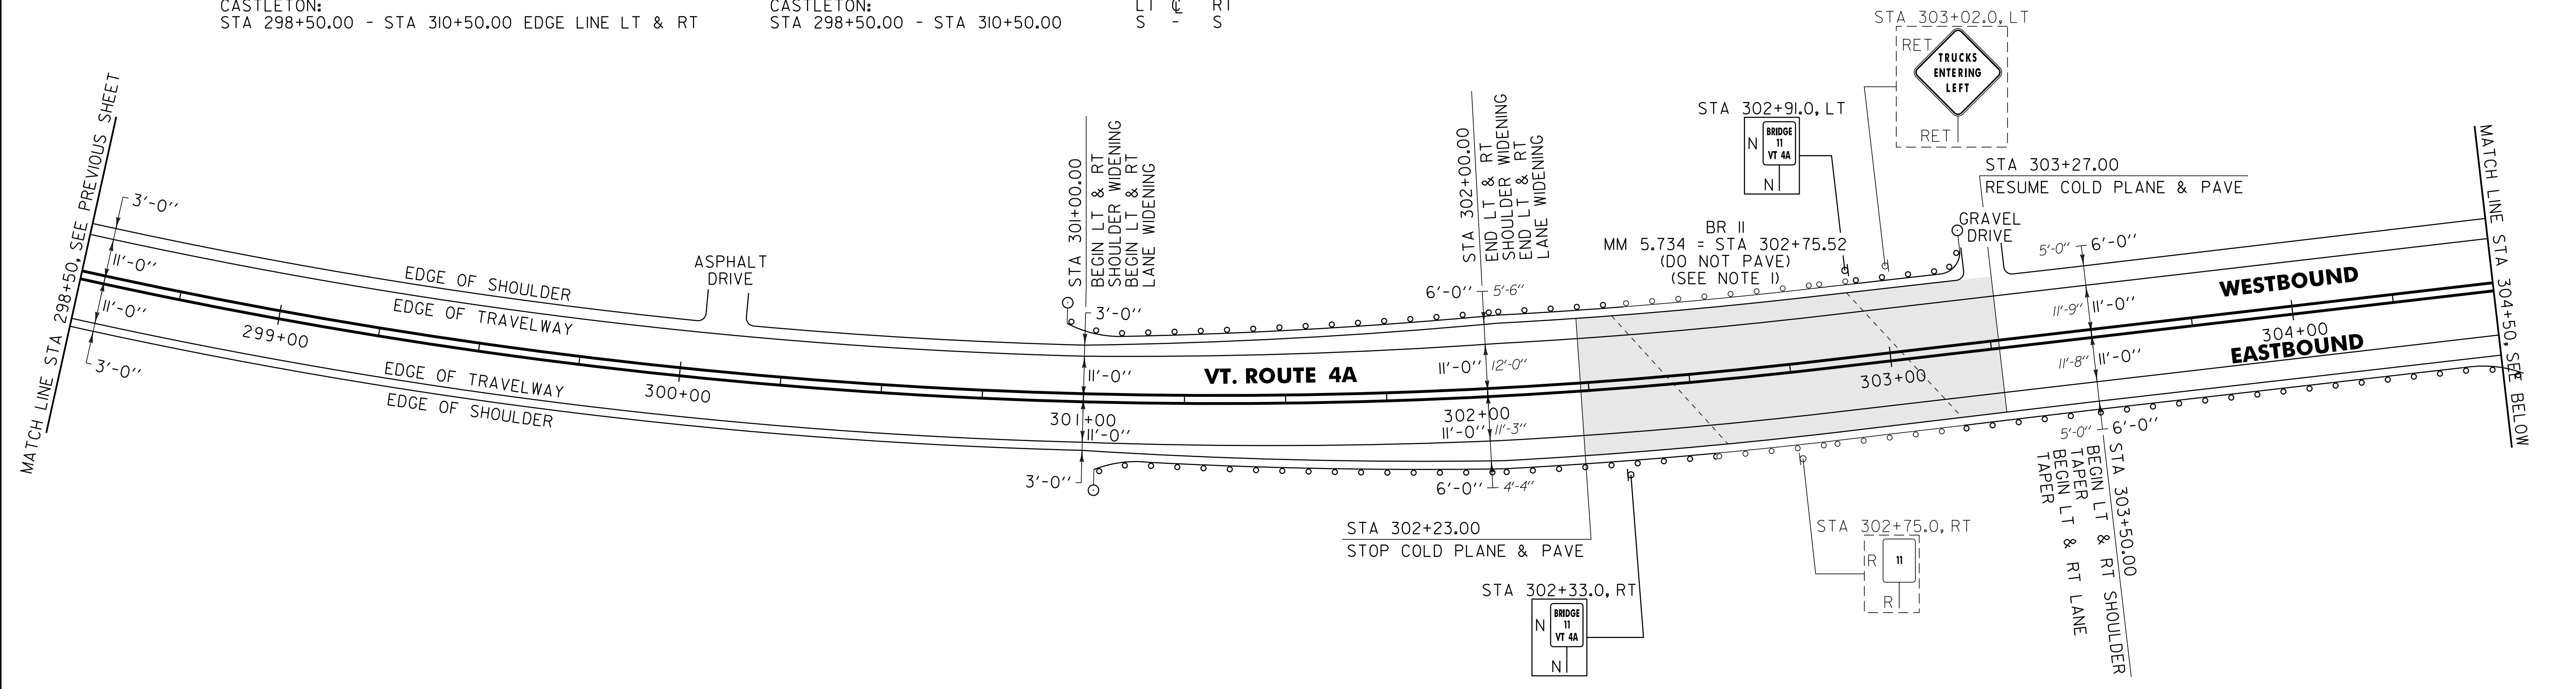

621.20 STEEL BEAM GUARDRAIL, GALVANIZED  
 CASTLETON:  
 STA 300+95.5 - STA 301+85.0 LT (89.5 LF)  
 STA 301+03.0 - STA 302+05.0 RT (102.0 LF)  
 STA 303+05.5 - STA 303+20.0 LT (14.5 LF)  
 STA 303+66.0 - STA 304+55.5 RT (89.5 LF)

621.70 GUARDRAIL APPROACH SECTION, GALVANIZED TYPE I  
 CASTLETON:  
 STA 301+85.0 - STA 302+35.0 LT  
 STA 302+05.0 - STA 302+55.0 RT  
 STA 303+16.0 - STA 303+66.0 RT

621.80 REMOVAL AND DISPOSAL OF GUARDRAIL  
 CASTLETON:  
 STA 300+97.0 - STA 302+35.0 LT (138.0 LF)  
 STA 301+03.0 - STA 302+55.0 RT (152.0 LF)  
 STA 302+93.0 - STA 303+14.0 LT (21.0 LF)  
 STA 303+16.0 - STA 304+45.0 RT (129.0 LF)

621.60 ANCHOR FOR STEEL BEAM RAIL  
 CASTLETON:  
 STA 301+02.0 LT  
 STA 301+09.5 RT  
 STA 303+13.5 LT  
 STA 304+49.0 RT

621.71 GUARDRAIL APPROACH SECTION, GALVANIZED TYPE II  
 CASTLETON:  
 STA 302+93.0 - STA 303+05.5 LT

676.10 DELINEATOR WITH STEEL POST  
 CASTLETON:  
 STA 300+95.5 LT  
 STA 301+03.0 RT  
 STA 303+20.0 LT  
 STA 304+55.5 RT

NO PAVING WORK TO BE PERFORMED IN THIS AREA

NOTE:  
 I. SEE SHEET 83 FOR BR II DETAILS.

**SIGN LEGEND**  
 R = REMOVE  
 S = SALVAGE  
 N = NEW  
 RET = RETAIN  
 B-B = BACK TO BACK  
 EXISTING = - - - - -  
 NEW = \_\_\_\_\_

|                                 |  |                              |
|---------------------------------|--|------------------------------|
| <b>PROJECT LAYOUT SHEET #10</b> | <b>NOT TO SCALE</b>                    |                              |
|                                 | PROJECT NAME: CASTLETON - WEST RUTLAND |                              |
|                                 | PROJECT NUMBER: STP 2705(i)            |                              |
|                                 | FILE NAME: p07cl68.dgn                 | PLOT DATE: 04-JUN-2013 09:14 |
| DESIGNED BY: M.J.M.             | DRAWN BY: W.G.P.                       |                              |
| IPARM FILE: p07cl68i10.i        | CHECKED BY: D.E.G.                     |                              |
|                                 | SHEET 31 OF 152                        |                              |