

646.402 DURABLE 4 INCH WHITE LINE, THERMOPLASTIC OR
 646.403 DURABLE 4 INCH WHITE LINE, EXPOXY PAINT OR
 646.404 DURABLE 4 INCH WHITE LINE, POLYUREA
 (ALL LINES WILL INCLUDE EDGE LINE BREAKS AND
 RADIUS FOR TOWN HIGHWAYS)
 CASTLETON:
 STA 107+50.00 - STA 112+50.00 EDGE LINE LT & RT
 STA 107+50.00 - STA 109+25.00 SOLID LANE LINE LT
 STA 109+25.00 - STA 113+35.00 DOTTED LANE LINE LT
 STA 109+25.00 - STA 113+35.00 DOTTED LANE LINE RT
 STA 113+35.00 - STA 112+50.00 SOLID LANE LINE RT

646.412 DURABLE 4 INCH YELLOW LINE, THERMOPLASTIC OR
 646.413 DURABLE 4 INCH YELLOW LINE, EXPOXY PAINT OR
 646.414 DURABLE 4 INCH YELLOW LINE, POLYUREA
 (ALL LINES WILL INCLUDE C/L BREAKS FOR
 TOWN HIGHWAYS) S=SOLID, D=DASHED
 CASTLETON:
 STA 107+50.00 - STA 112+50.00 MEDIAN EDGE LINE LT & RT

646.602 TEMPORARY 4 INCH WHITE LINE, PAINT
 (ALL LINES WILL INCLUDE EDGE LINE BREAKS AND
 RADIUS FOR TOWN HIGHWAYS)
 CASTLETON:
 STA 107+50.00 - STA 112+50.00 EDGE LINE LT & RT
 STA 107+50.00 - STA 109+25.00 SOLID LANE LINE LT
 STA 109+25.00 - STA 113+35.00 DOTTED LANE LINE LT
 STA 109+25.00 - STA 113+35.00 DOTTED LANE LINE RT
 STA 113+35.00 - STA 112+50.00 SOLID LANE LINE RT

646.612 TEMPORARY 4 INCH YELLOW LINE, PAINT
 (ALL LINES WILL INCLUDE C/L BREAKS FOR
 TOWN HIGHWAYS) S=SOLID, D=DASHED
 CASTLETON:
 STA 107+50.00 - STA 112+50.00 MEDIAN EDGE LINE LT & RT


646.492 DURABLE LETTER OR SYMBOL, THERMOPLASTIC OR
 646.493 DURABLE LETTER OR SYMBOL, EPOXY PAINT
 CASTLETON:
 STA 107+72.55 LT ARROW (1 EA)
 STA 108+46.70 LT "O,N,L,Y" (4 EA)
 STA 109+20.84 LT ARROW (1 EA)
 STA 113+39.25 RT ARROW (1 EA)
 STA 112+14.63 RT "O,N,L,Y" (4 EA)

646.81 PAINTED CURB
 CASTLETON:
 STA 108+95.0 - STA 109+55.0 RT (120.0 LF)
 STA 113+05.0 - STA 113+65.0 LT (120.0 LF)

646.692 TEMPORARY LETTER OR SYMBOL, PAINT
 CASTLETON:
 STA 107+72.55 LT ARROW (2 EA)
 STA 109+20.84 LT ARROW (2 EA)
 STA 113+39.25 RT ARROW (2 EA)

675.50 REMOVING SIGNS
 AS SHOWN - 2

675.60 ERECTING SALVAGED SIGNS
 AS SHOWN - 1

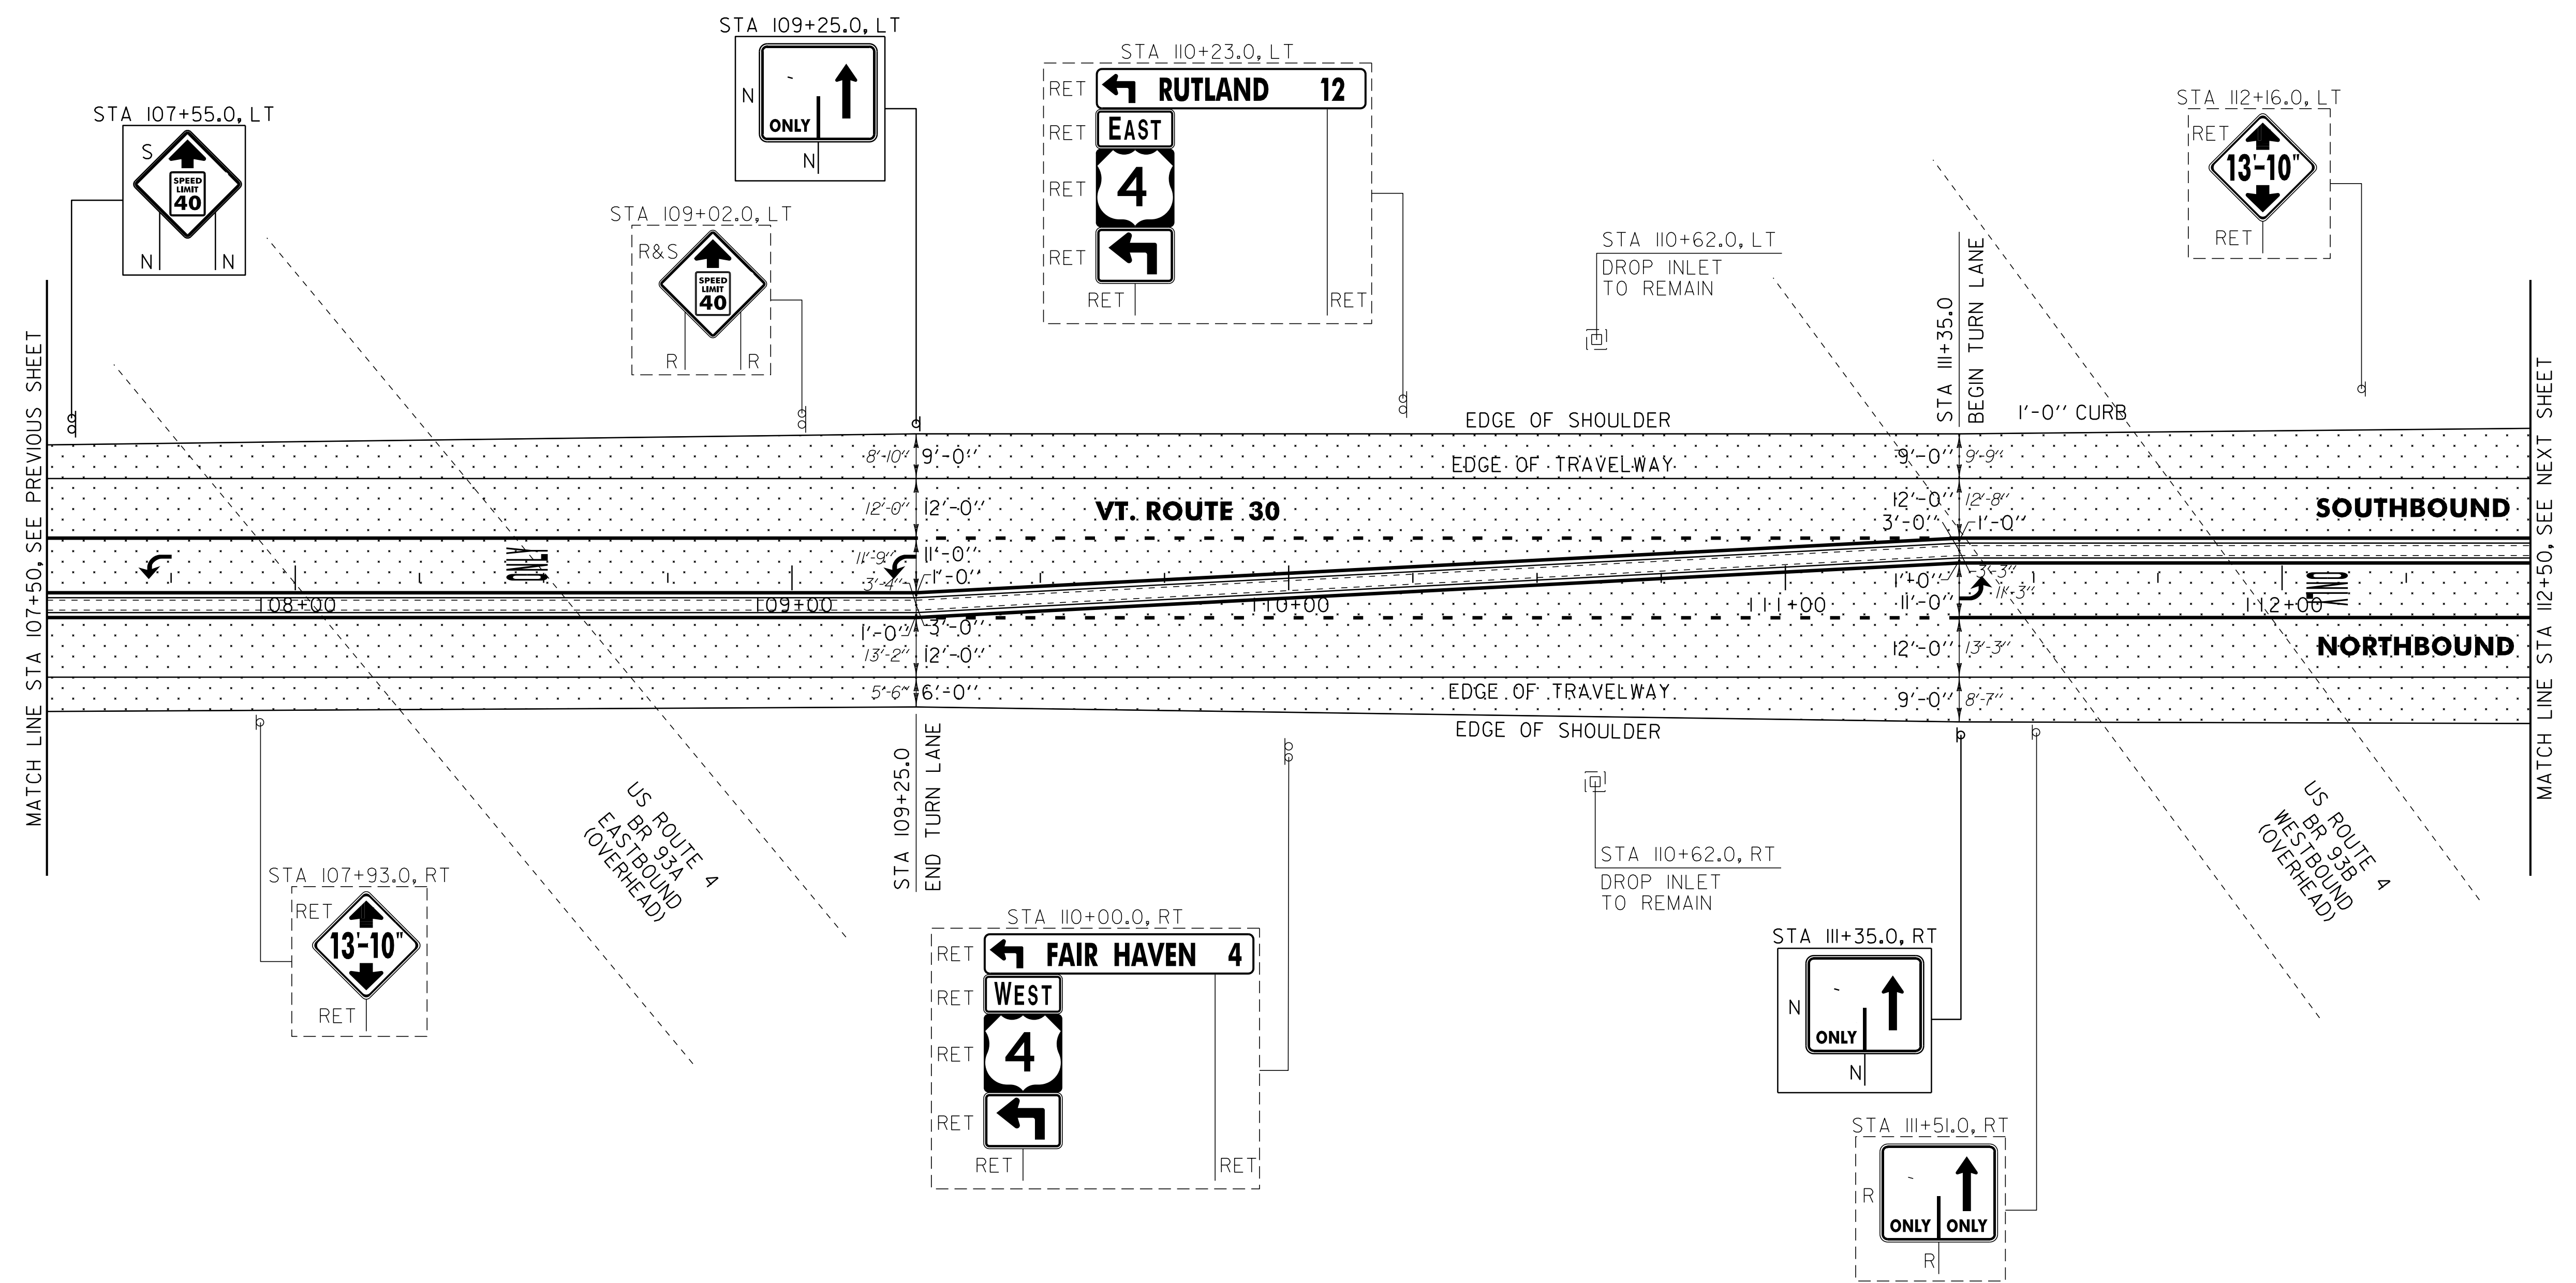

NOTE:
 1. VERTICAL CLEARANCE TO US ROUTE 4 OVERPASSES SHALL NOT BE REDUCED

NOT TO SCALE

SIGN LEGEND
 R = REMOVE
 S = SALVAGE
 N = NEW
 RET = RETAIN
 B-B = BACK TO BACK
 EXISTING = - - - - -
 NEW = _____

AREA TO BE COLD PLANNED

PROJECT LAYOUT SHEET #6	PROJECT NAME: CASTLETON	PLOT DATE: 04-JUN-2013 09:11
	PROJECT NUMBER: STP 2909(1)	DRAWN BY: W.G.P.
	FILE NAME: p10c212.dgn	CHECKED BY: D.E.G.
	PROJECT LEADER: D.E.G.	SHEET 134 OF 152