

1



2




3



4




5

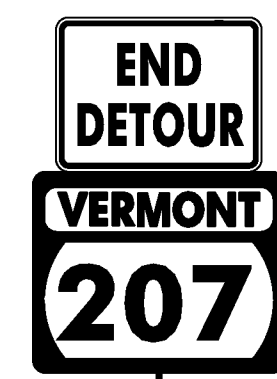

6

ROAD CLOSED
10 MILES AHEAD
LOCAL TRAFFIC ONLY

10

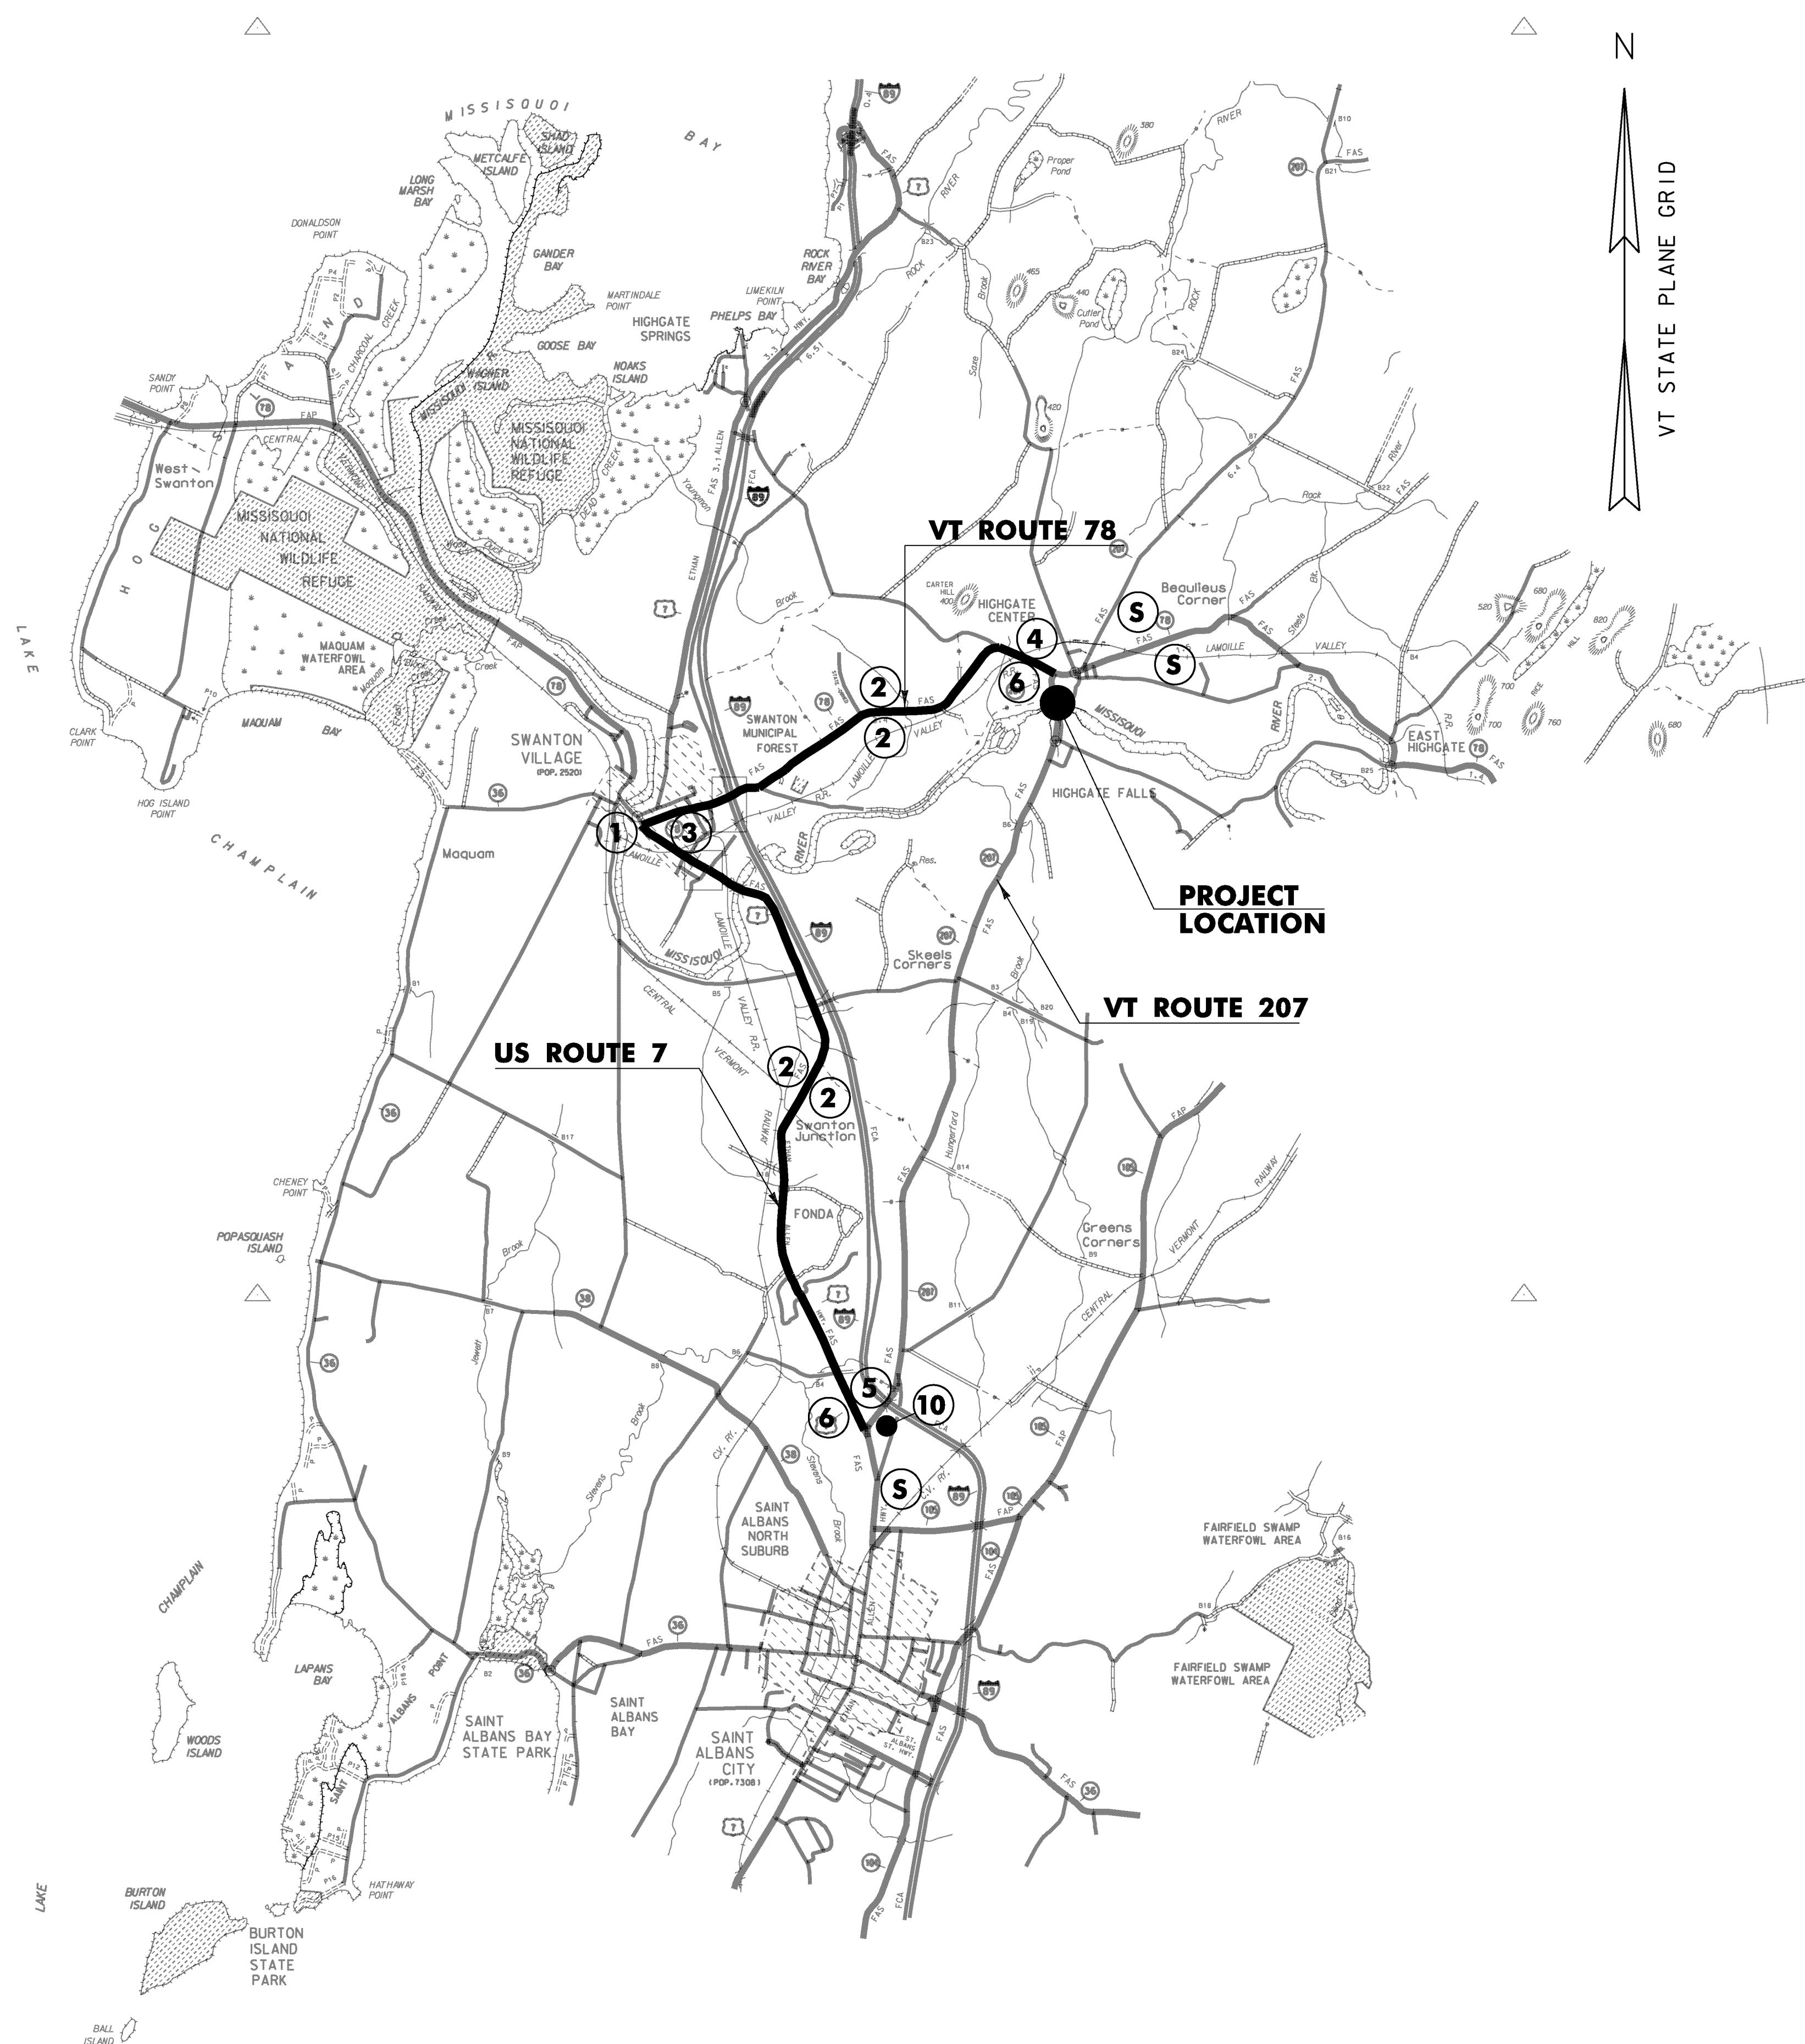

DETOUR PLAN
NOT TO SCALE

NOTES:

THE PORTABLE CHANGEABLE MESSAGE SIGNS SHALL BE FULLY OPERATIONAL A MINIMUM OF TWO WEEKS PRIOR TO THE CLOSURE OF VT 207.

V	T	2	0	7		
C	L	O	S	E		

PORTABLE CHANGABLE SIGN - PHASE 1

T	O	T	H	R	U	
T	R	A	F	F	I	C


PORTABLE CHANGABLE SIGN - PHASE 2

*	M	M	M	D	D	-
*	M	M	M	D	D	

PORTABLE CHANGABLE SIGN - PHASE 3

* M=MONTH
D=DAY

(S)

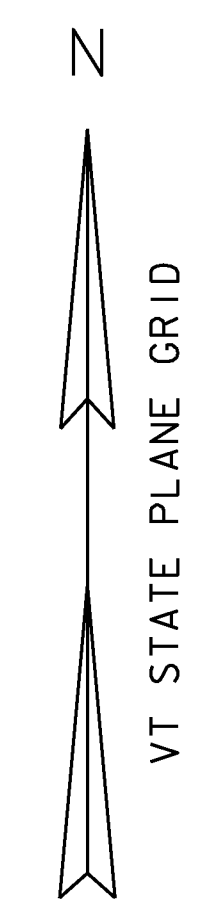

PROJECT NAME:	HIGHGATE	FILE NAME:	I0c218/str/si0c128bdr.dgn	PLLOT DATE:	24-JAN-2013
PROJECT NUMBER:	STP 0297(8)	PROJECT LEADER:	K. HIGGINS	DRAWN BY:	J. SALVATORI
		DESIGNED BY:	J. SALVATORI	CHECKED BY:	W. LAMMER
		DETOUR PLAN		SHEET	10 OF 20