


**TYPE B ANCHOR HEAD DETAIL**  
NOT TO SCALE

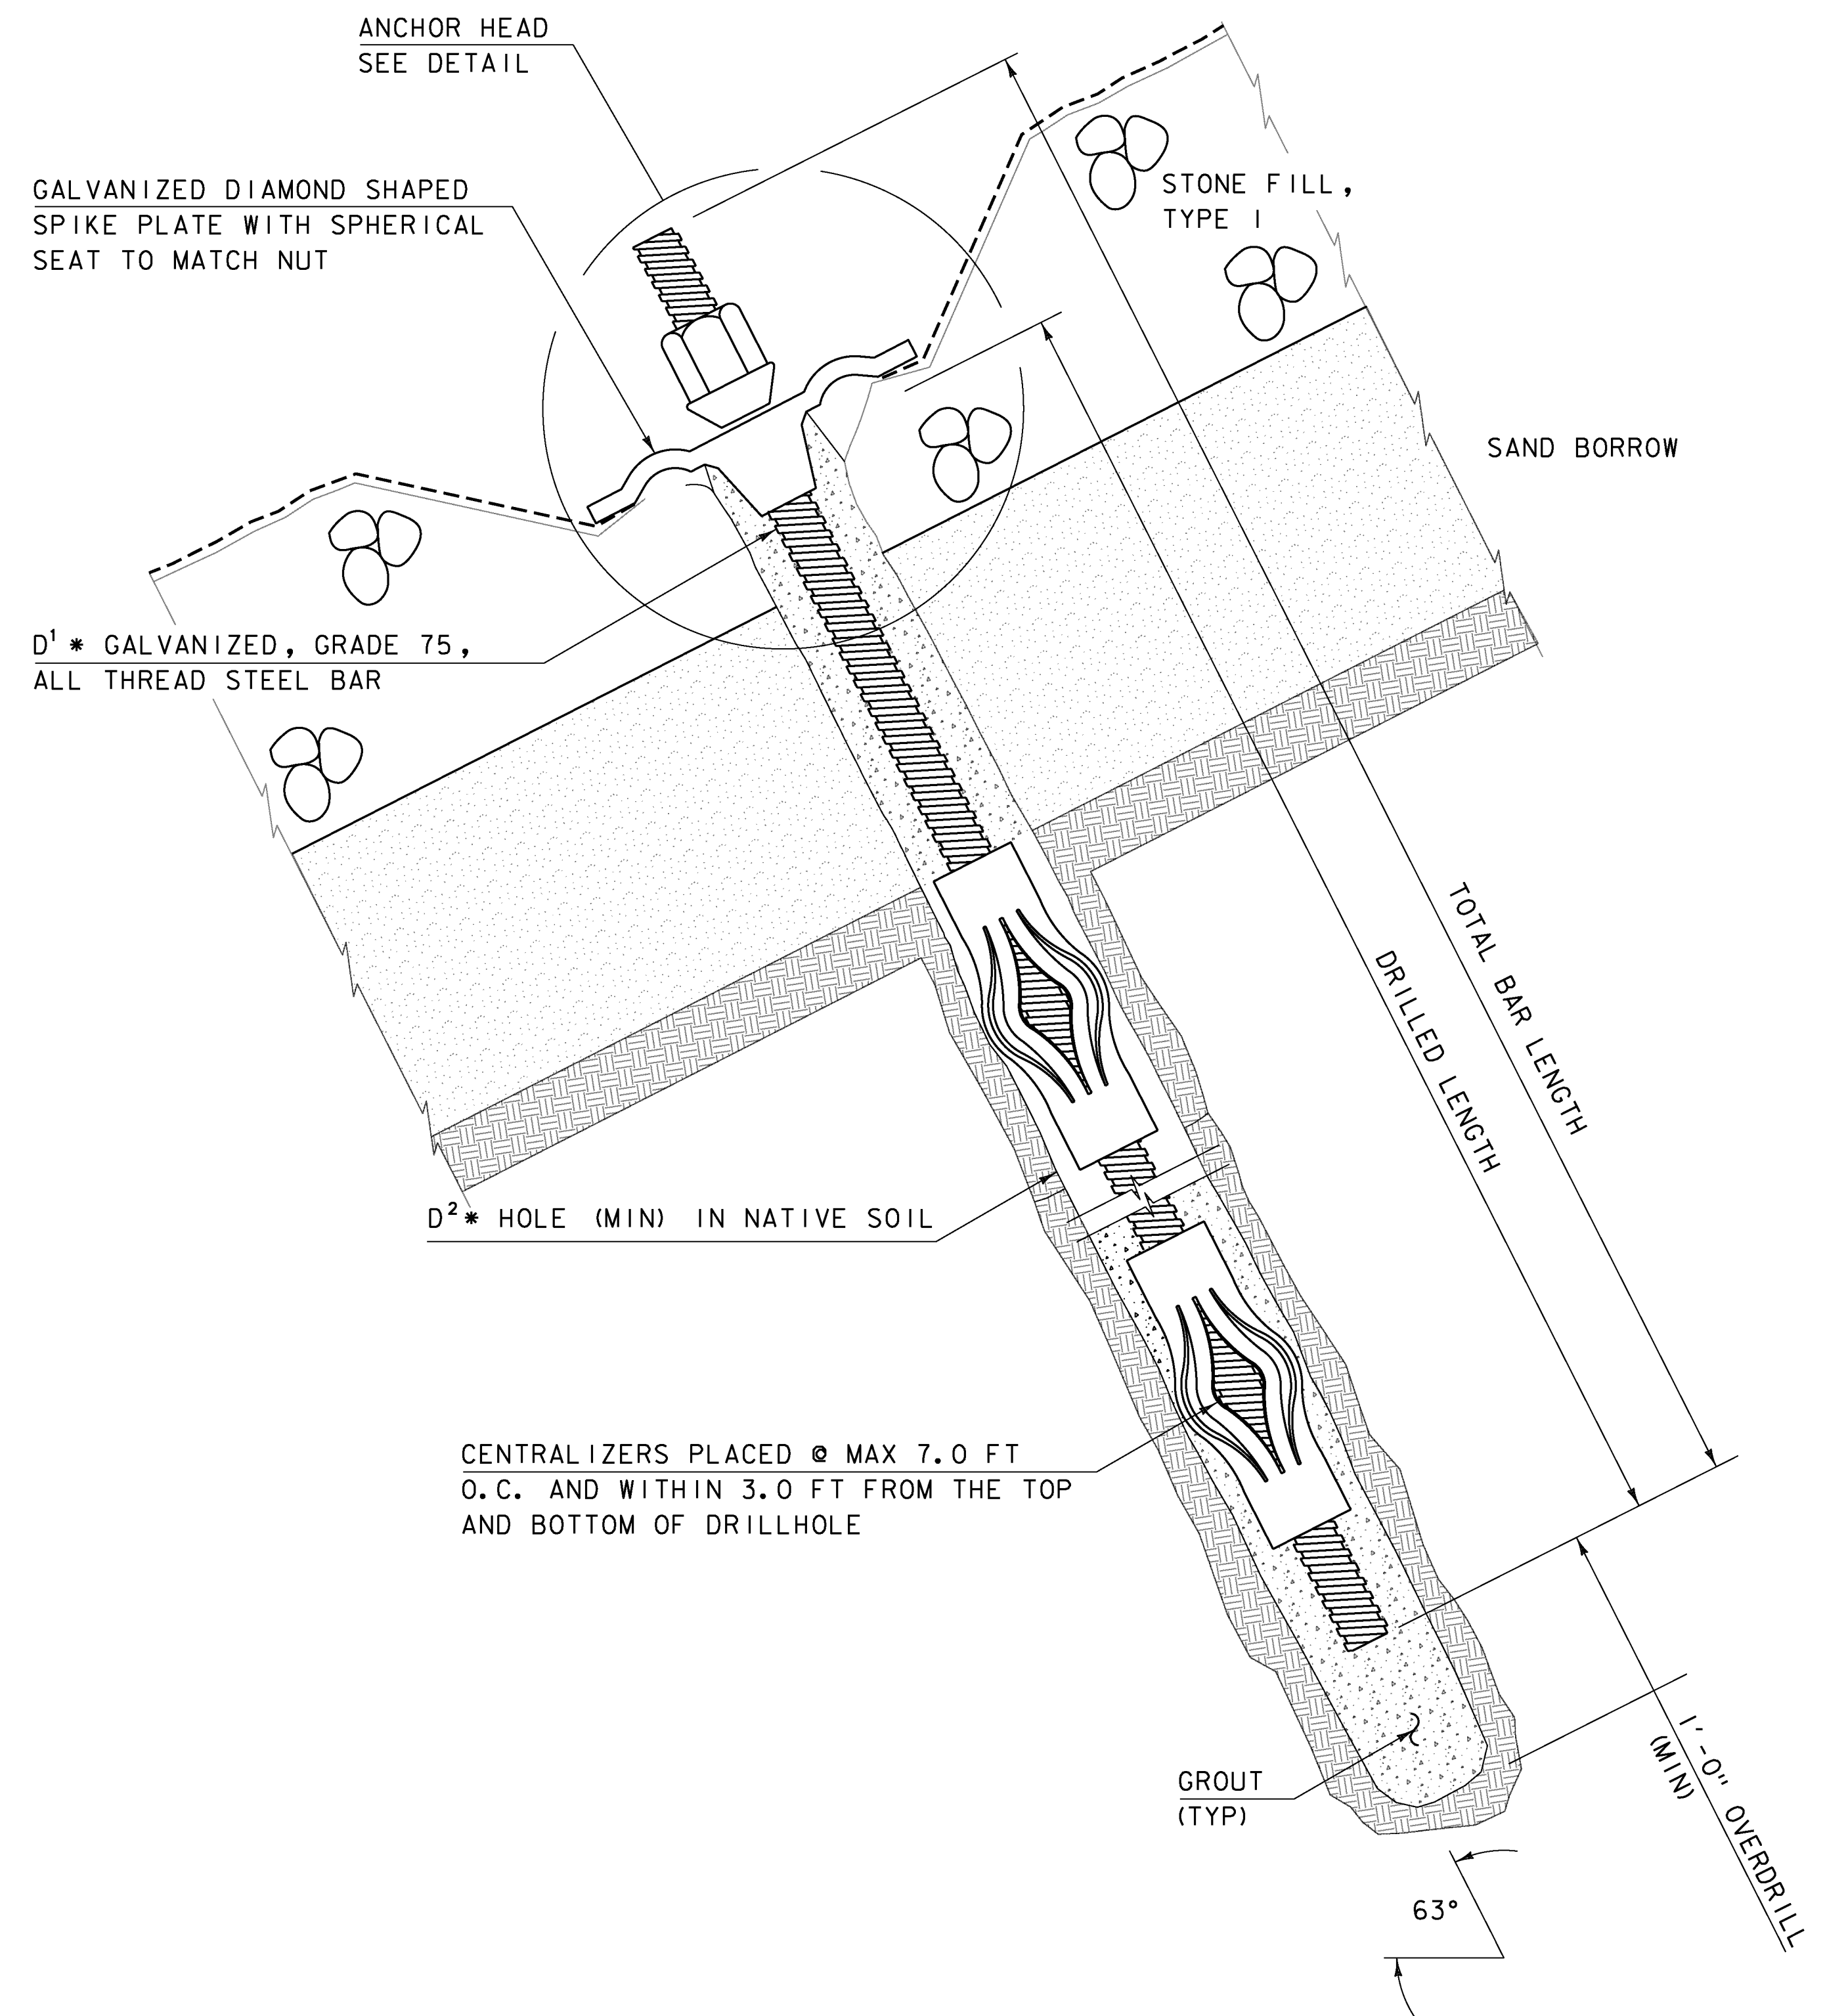

**TYPICAL SOIL ANCHOR  
FOR WIRE MESH  
(TYPE B ANCHOR)**  
NOT TO SCALE

**NOTES:**

- SEE TABLE 1 ON DETAIL SHEET - 1 FOR ANCHOR PARAMETERS.

PROJECT NAME: HIGHGATE  
PROJECT NUMBER: STP 0297(8)

FILE NAME: sl0c218det.dgn  
PROJECT LEADER: K. HIGGINS  
DESIGNED BY: J. SALVATORI  
DETAIL SHEET - 2

PLOT DATE: 24-JAN-2013  
DRAWN BY: J. SALVATORI  
CHECKED BY: B. LAMMER  
SHEET 16 OF 20