


A
2 SECTION A-A'

**FOR INFORMATIONAL PURPOSES ONLY
NOT FOR CONSTRUCTION**

SOIL LITHOLOGY GRAPHICS LEGEND

	A-1-b	Gr-Sa		2008 SURVEY
	A-4	Cl-Si		1991 SURVEY
	A-3	Sa		ASSUMED PROFILES
	A-6	Si-Cl		1975 SURVEY
	A-2-4	Sa-Si-Gr		
	LIMESTONE			

- NOTES**
- 1.) INFORMATION FROM THE BORINGS IS PROJECTED TO CENTERLINE OF THE ROAD TO CREATE THIS PROFILE.
 - 2.) PIEZOMETERS (MH-1 THROUGH MH-5) INSTALLED AT GBH SERIES BORINGS.
 - 3.) BORINGS B1 THROUGH B6 WERE COMPLETED IN APRIL 1991. B8, B9, B10, B11, B12, B27 AND B28 WERE COMPLETED IN 1975 AND GBH-1 THROUGH GBH-5 WERE COMPLETED IN JULY 2008.
 - 4.) UNDER-DRAIN LOCATIONS / DEPTHS WERE OBTAINED FROM DRAWINGS ENTITLED "RECORD PLANS - MATERIAL" DATED 1975, PROVIDED BY VTRANS.

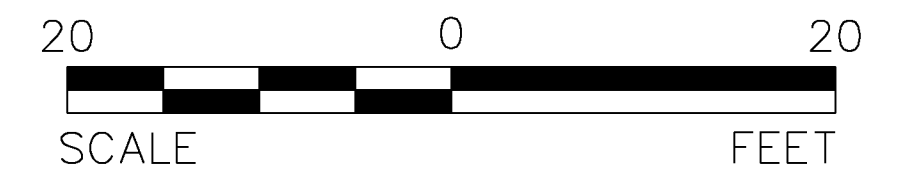

SUBSURFACE PROFILE

PROJECT NAME: HIGHGATE	PLOT DATE: 24-JAN-2013
PROJECT NUMBER: STP 0297(8)	DRAWN BY: MIKE BOISVERT
FILE NAME: 07386908B008.dwg	DESIGNED BY: MAHENDRA THILLIYAR
PROJECT LEADER: K. HIGGINS	CHECKED BY: -----
SUBSURFACE PROFILE	SHEET 18 OF 20